


Code	Name	Quantity
SAG2B	Standard Goal Section	2
SA4AM	Step Down Panel (4m High Endwall to Goal)	4
SAMBR	Basketball Backboard c/w Hoop	2
SAP40	4m High Post	28
SAC40	4m High Corner Post	4
SAP41	4m Post with 1-way Practice Hoop & Backboard	2
SA2LB	2m Lower Bar Panel	33
SA2LR	2m Rebound Frame	2
SA2UM	2m Upper Mesh Panel	97
SA2LS	Lean Back Seat	2
SA2MG	Mini Goal	2
SAZ20	2m High 1.2m Wide Arena Gate	1
SAYGK	Beat the Goalkeeper Panel	1
SAYDS	Double Score Panel	1
TOTAL		181

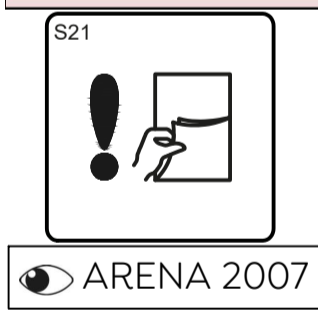

REVISION		
39544		
04/10/07	ORIGINAL	A
04/06/10	AMENDMENT BY JF CHK BY NB Border amended for international use.	B
MASW107033		
20/02/24	DOCID UPDATED	0




TITLE
SA-B0
ARENA BOSTON

HAGS®
 T: +46 380 473 00 E: hags@hags.com W: www.hags.com

DATE: 20/02/2024
 DRAWN BY: JW CHECKED BY: CCW

DRAWING NUMBER: MASW107033 REVISION 0

© HAGS 2024 SHEET 1 OF 4

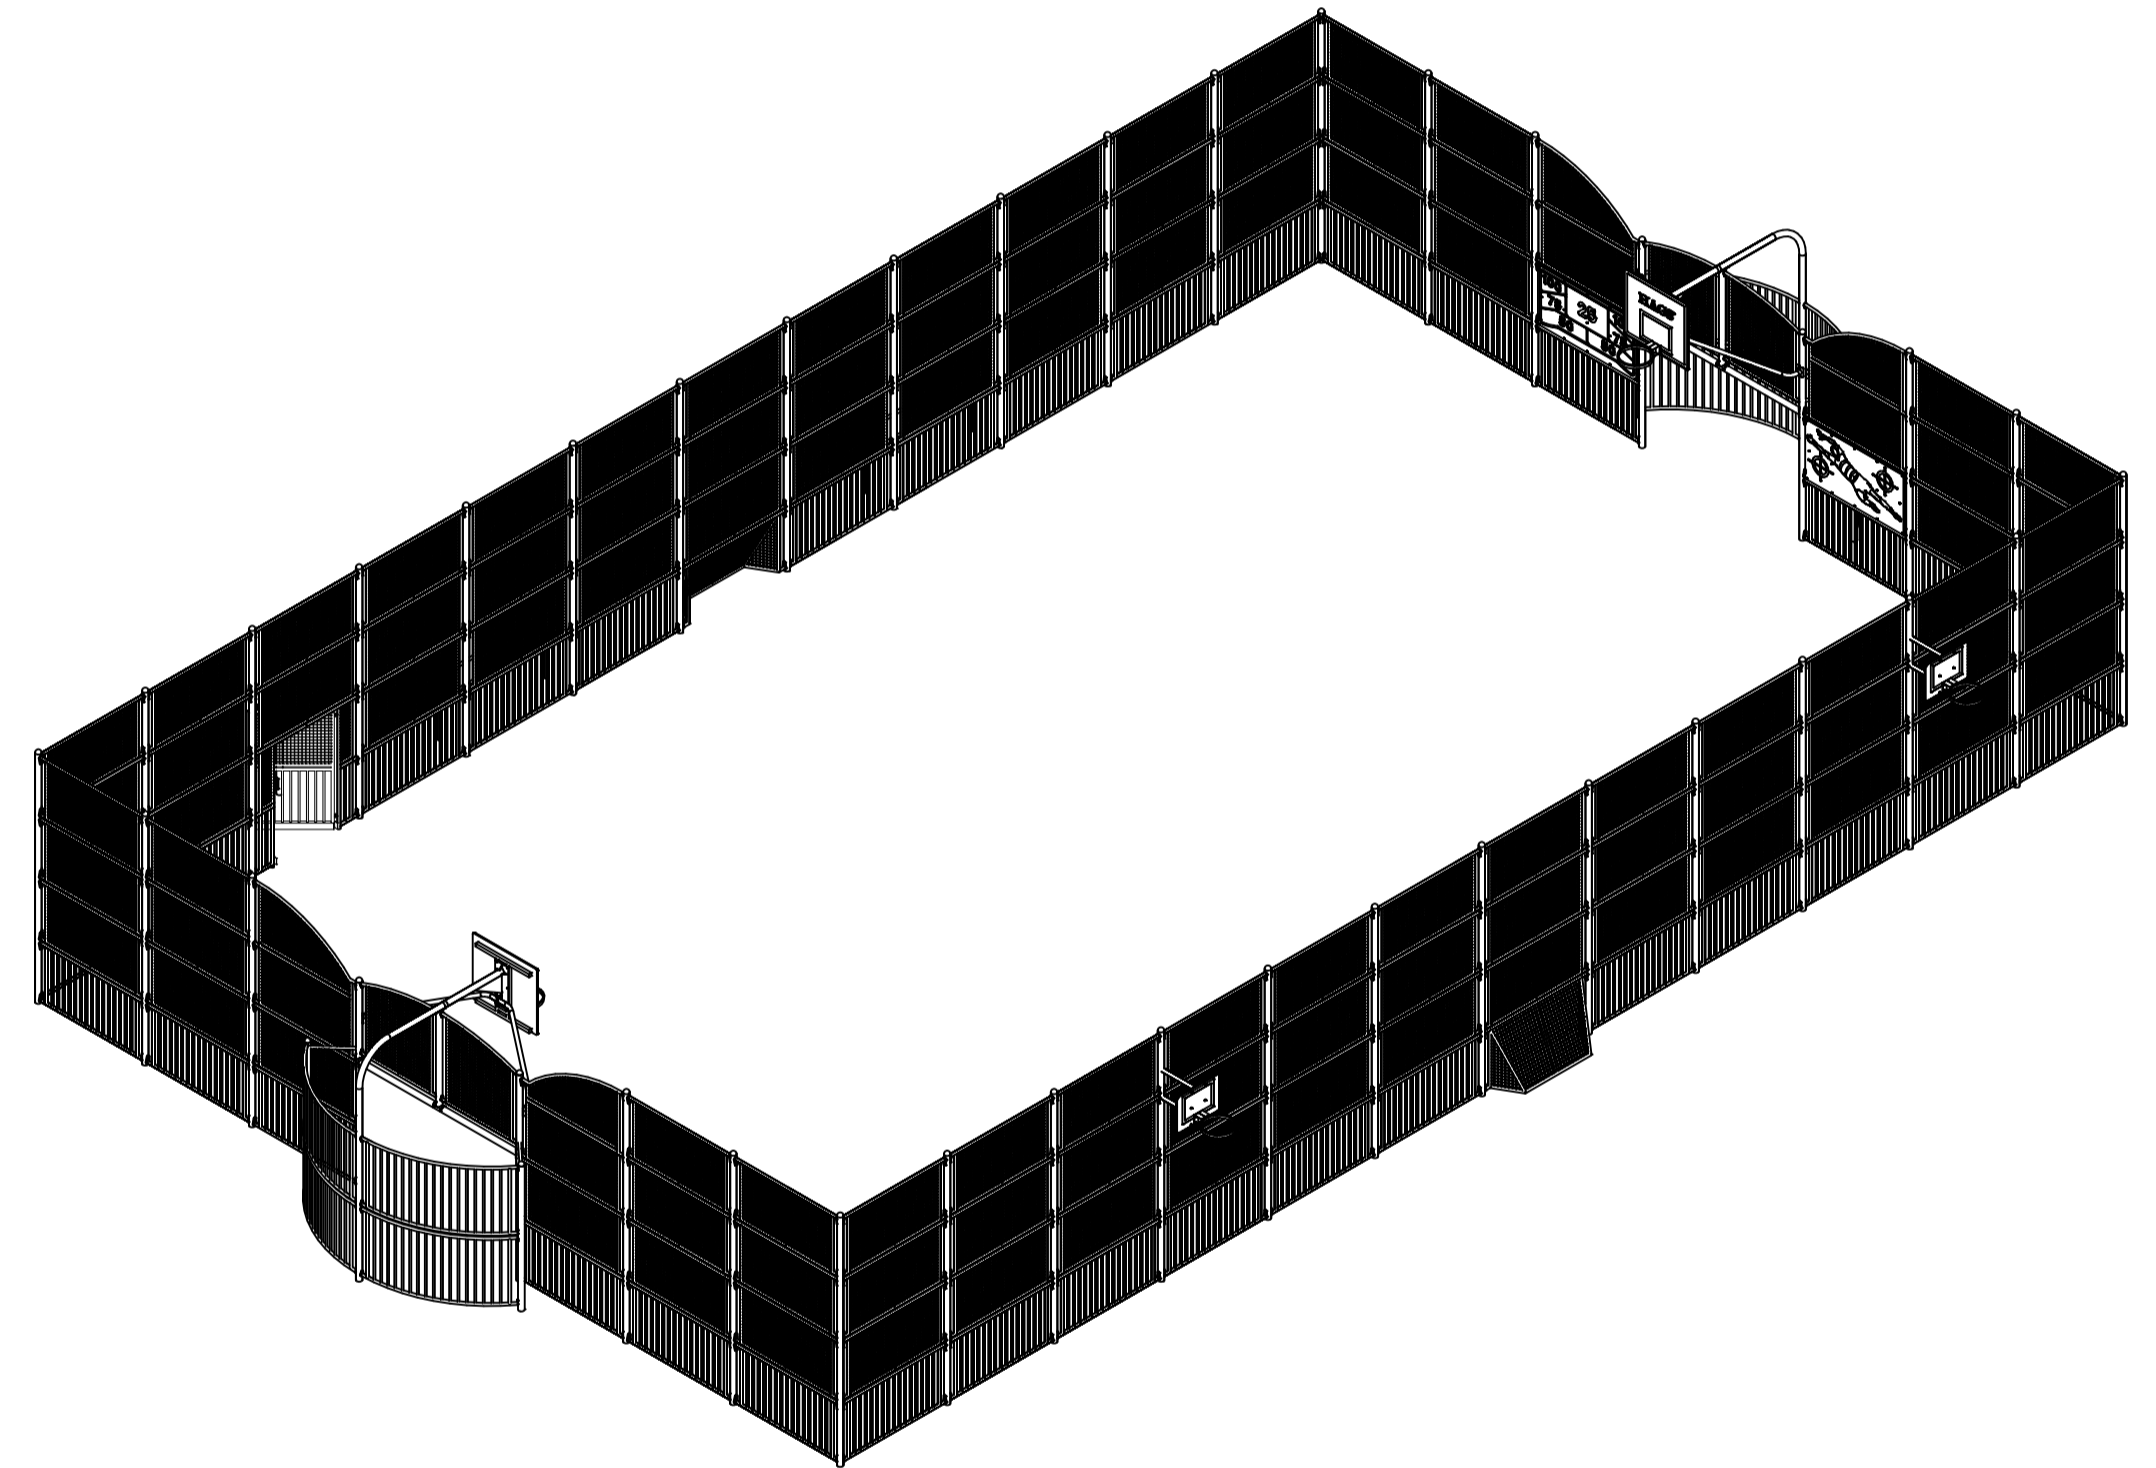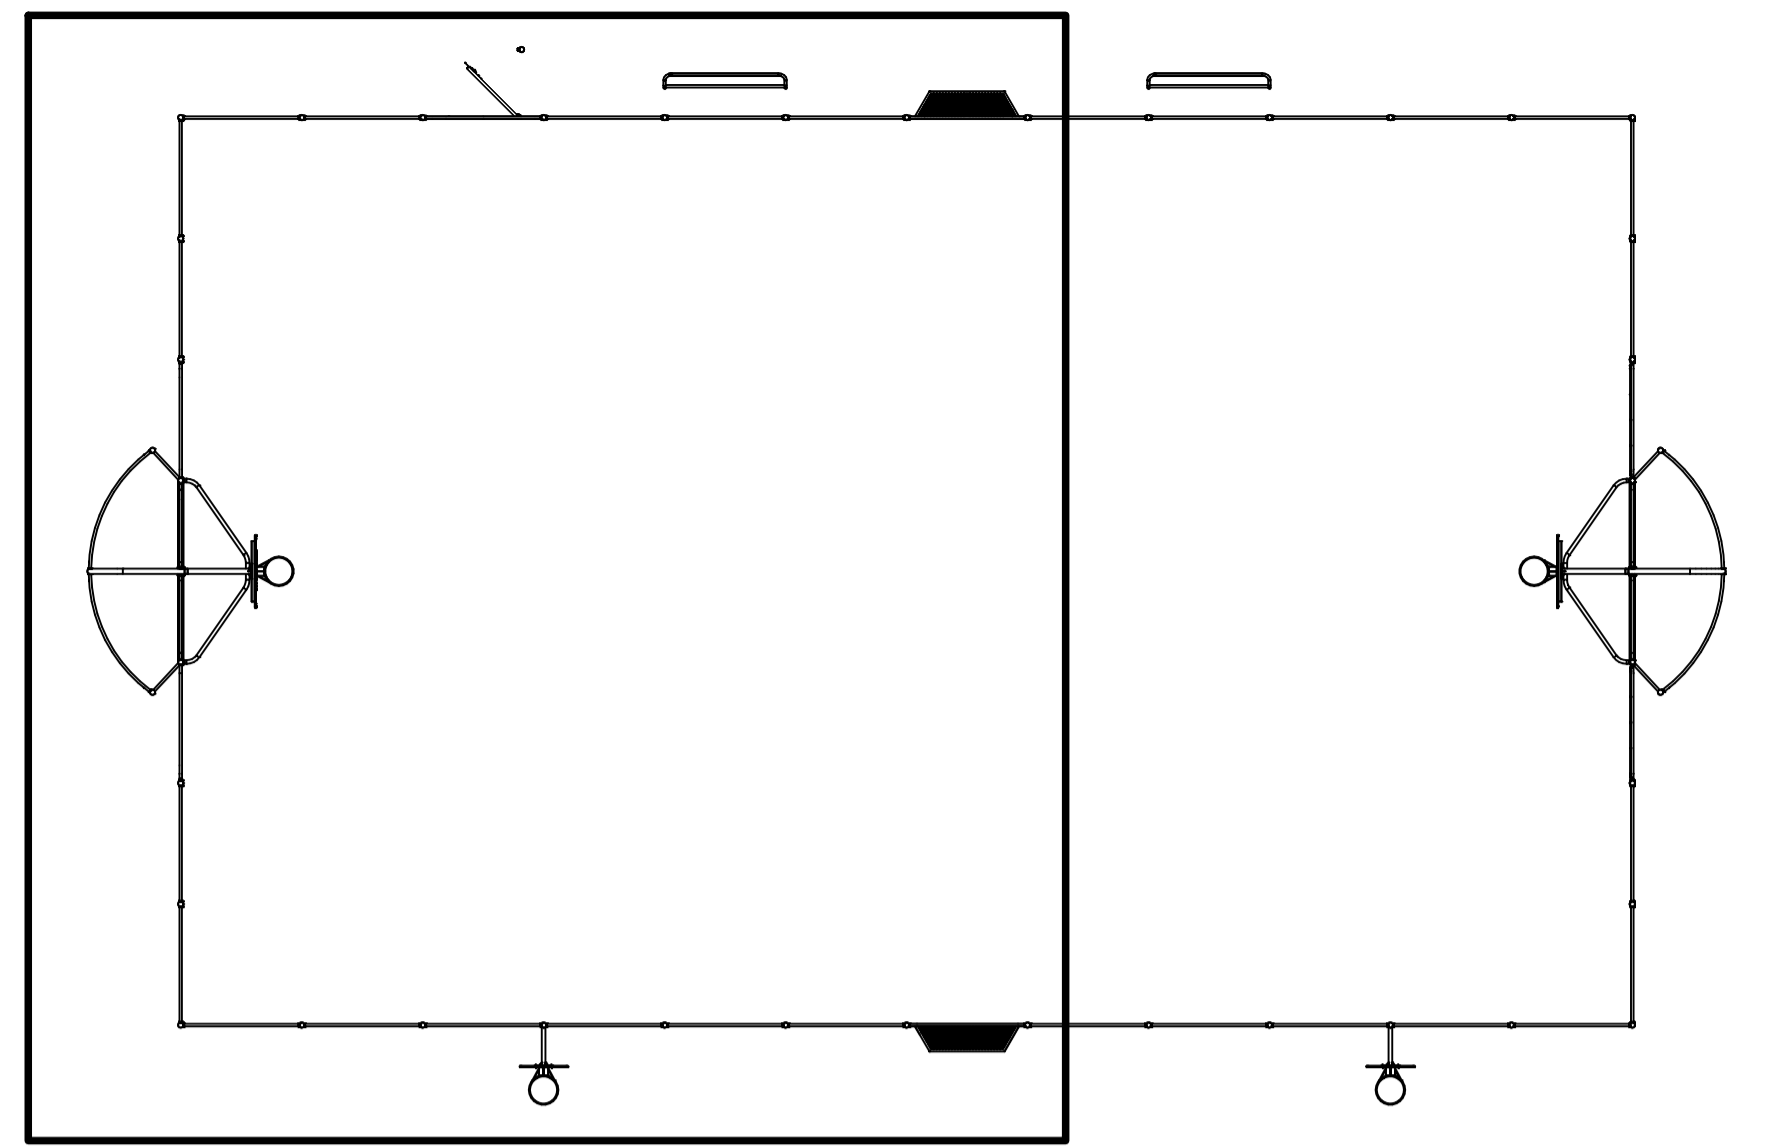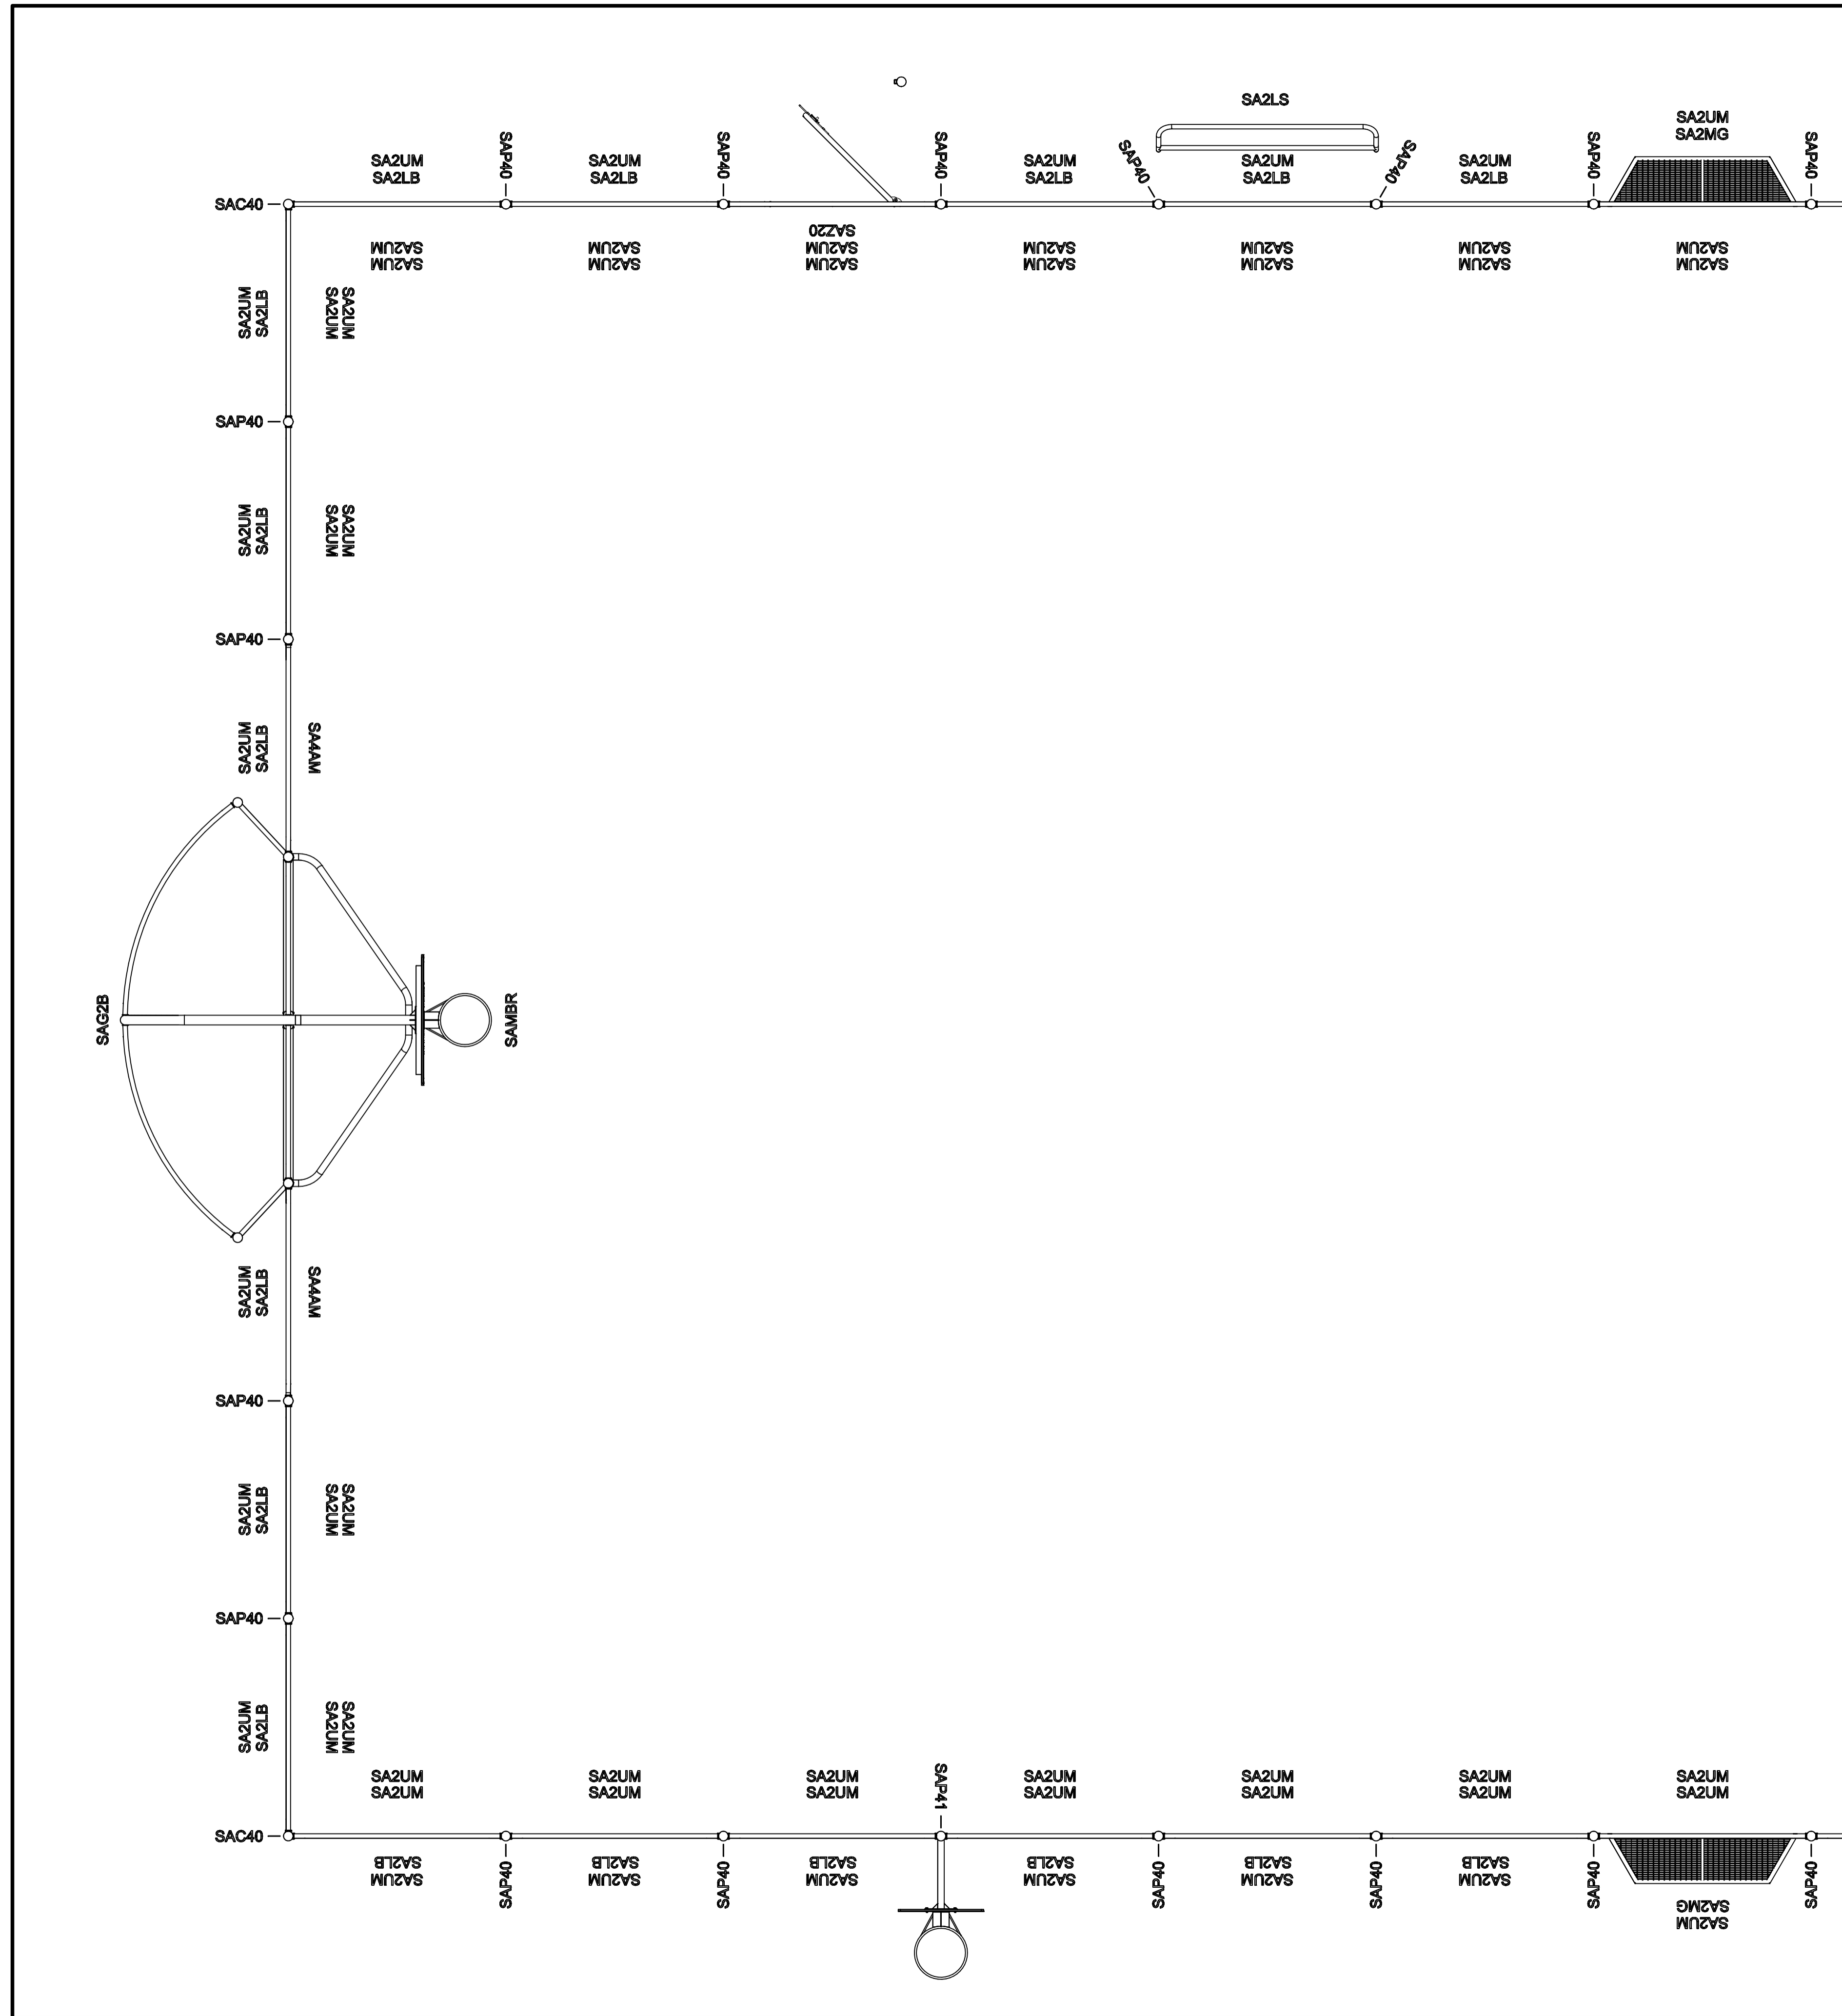




TITLE
SA-B0
ARENA BOSTON

HAGS®

T: +46 380 473 00 E: hags@hags.com W: www.hags.com

DATE: 20/02/2024
 DRAWN BY: JW CHECKED BY: CCW

DRAWING NUMBER: MASW107033 REVISION: 0

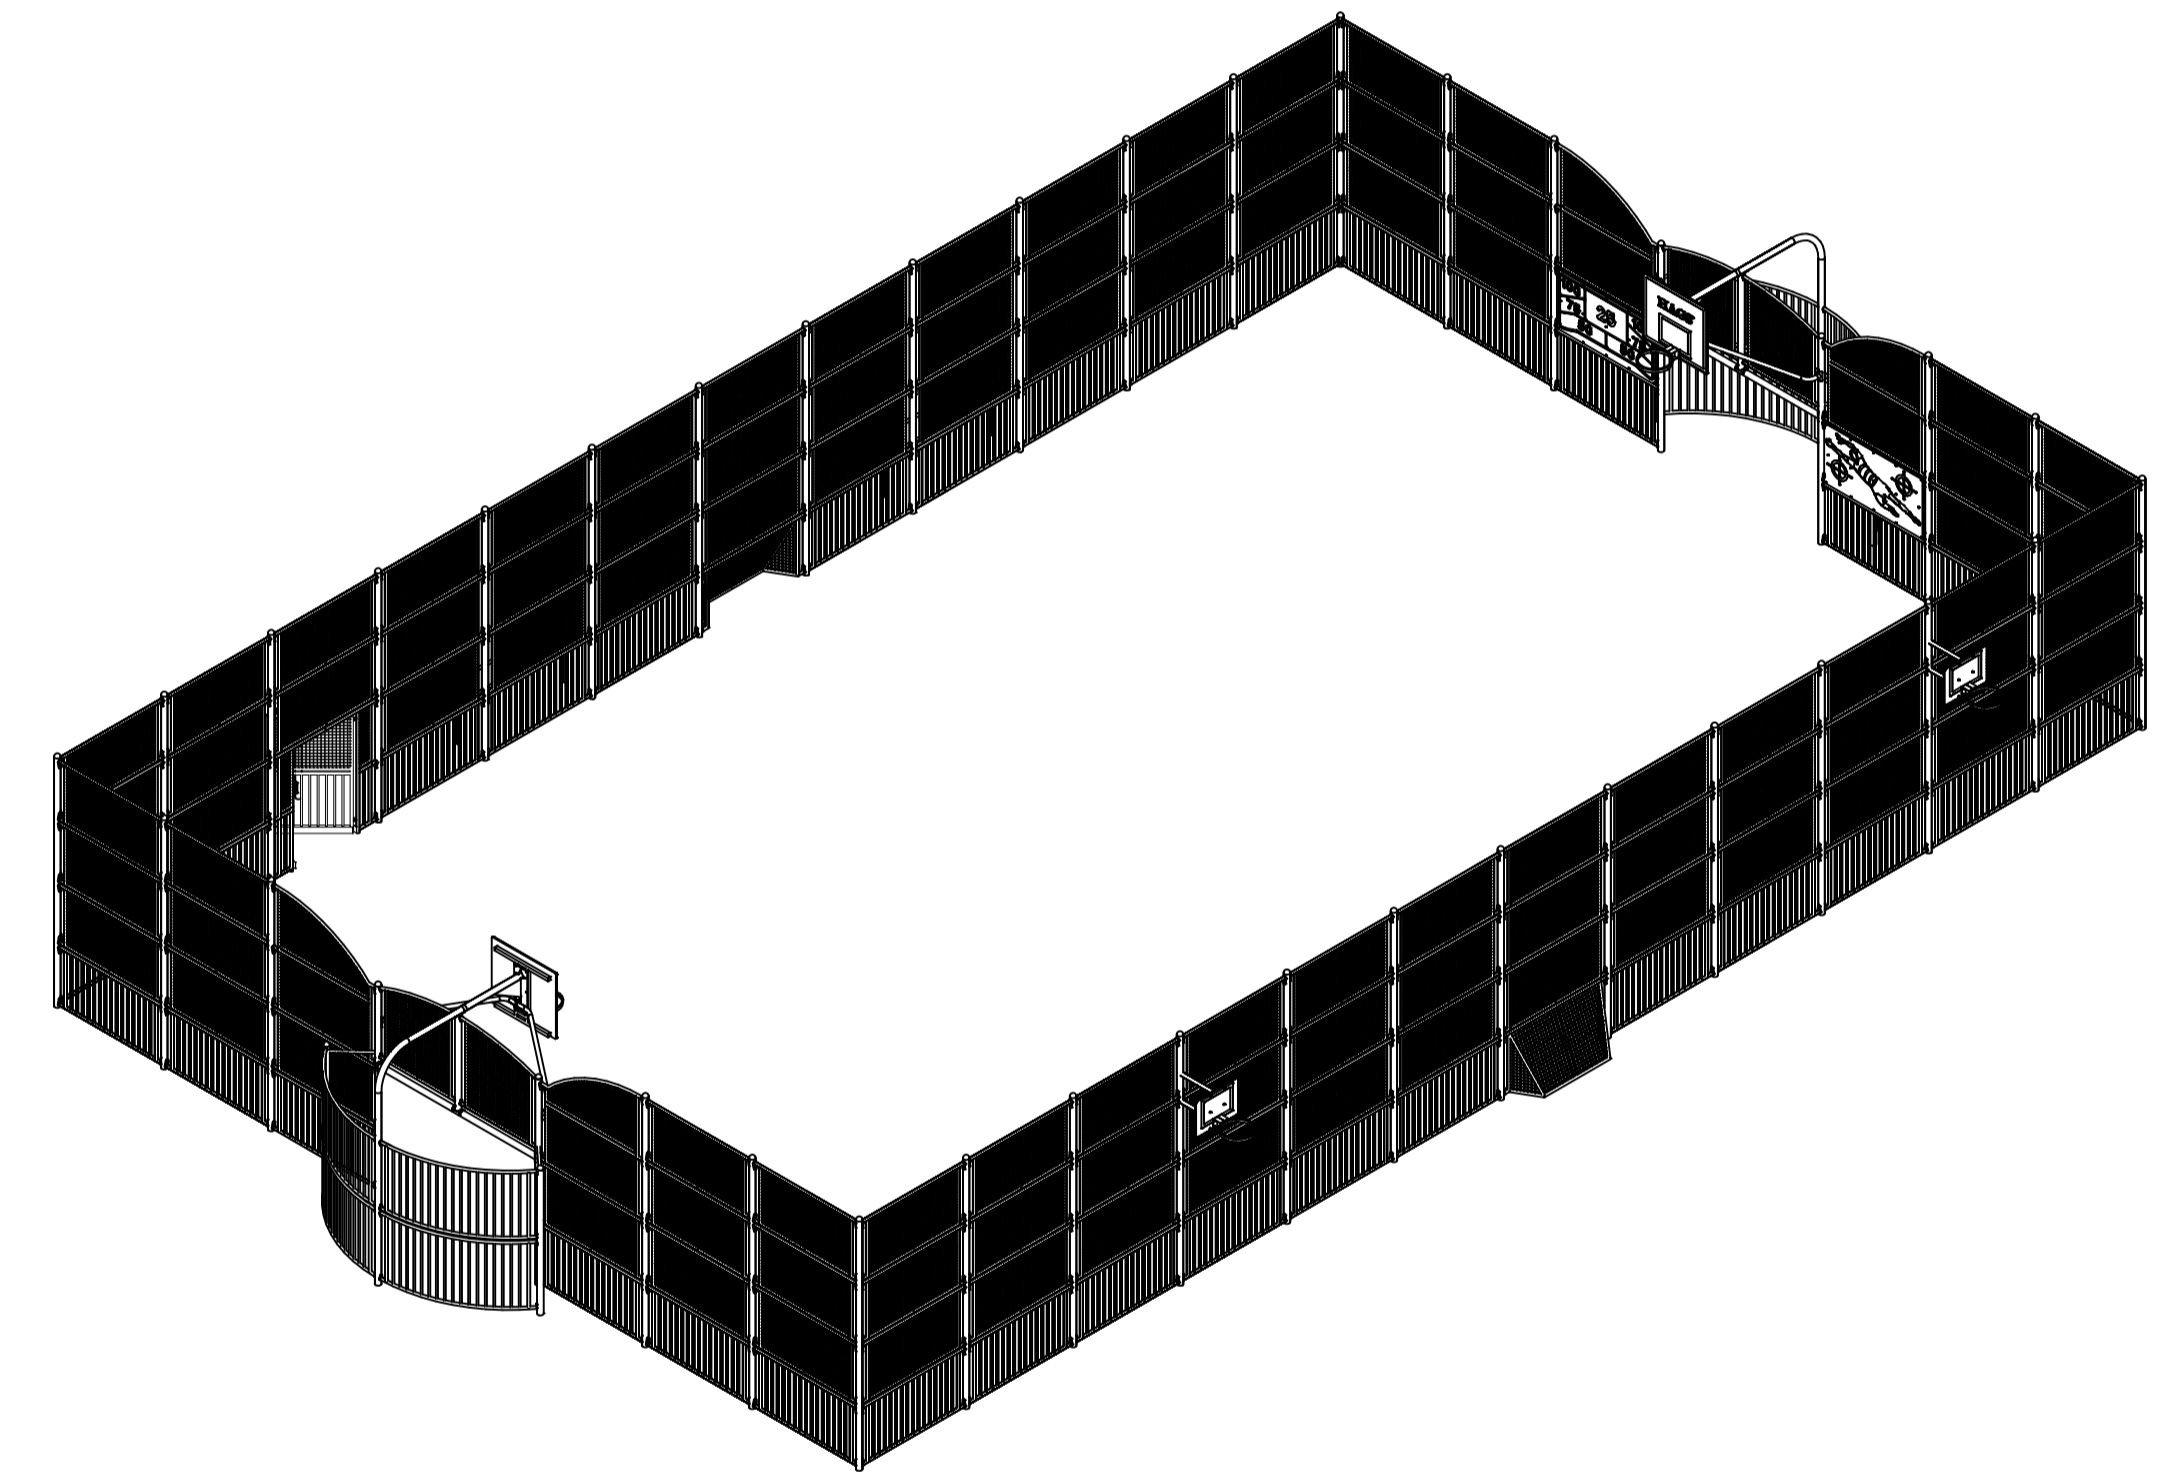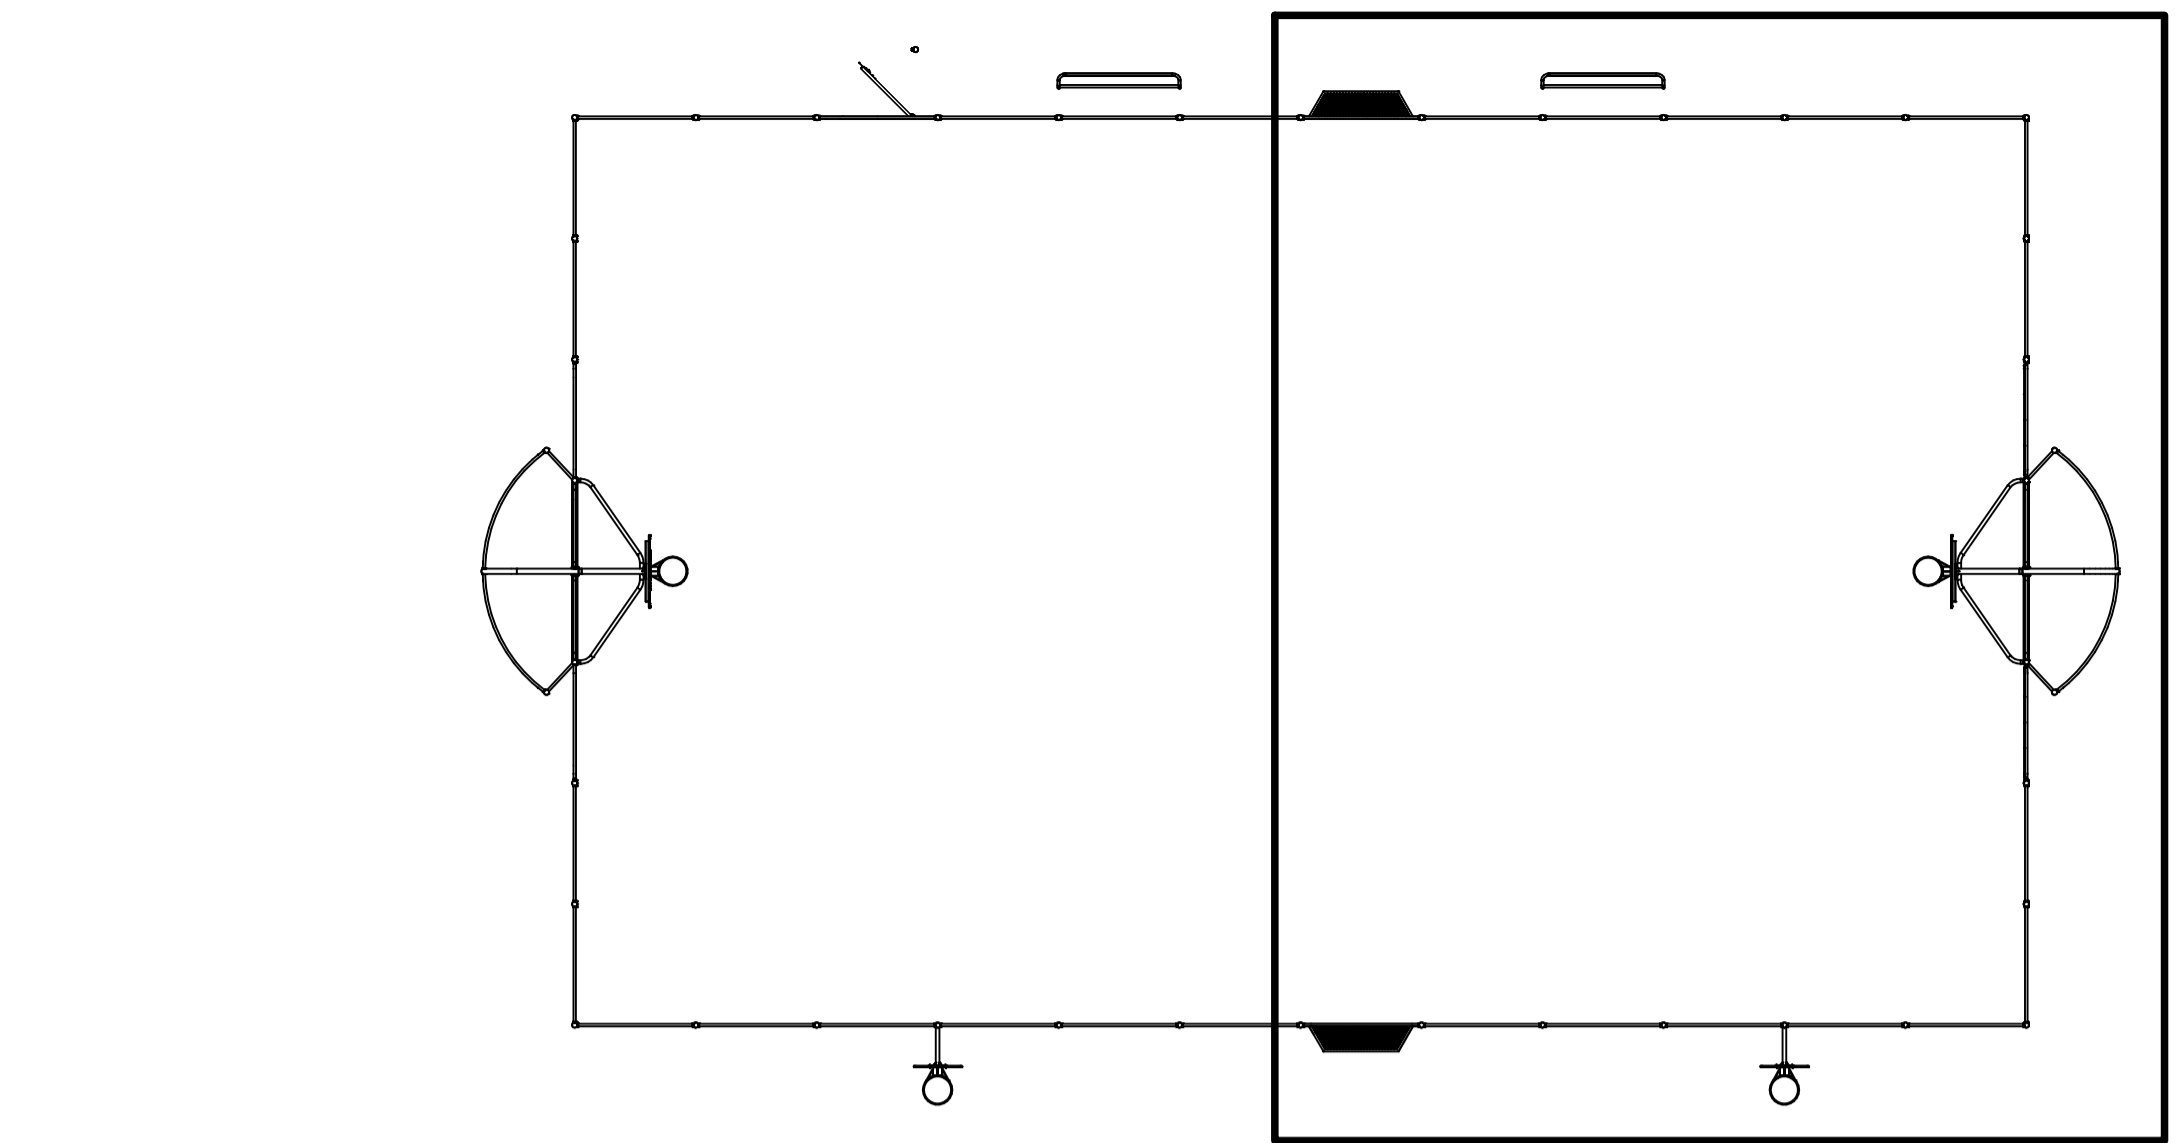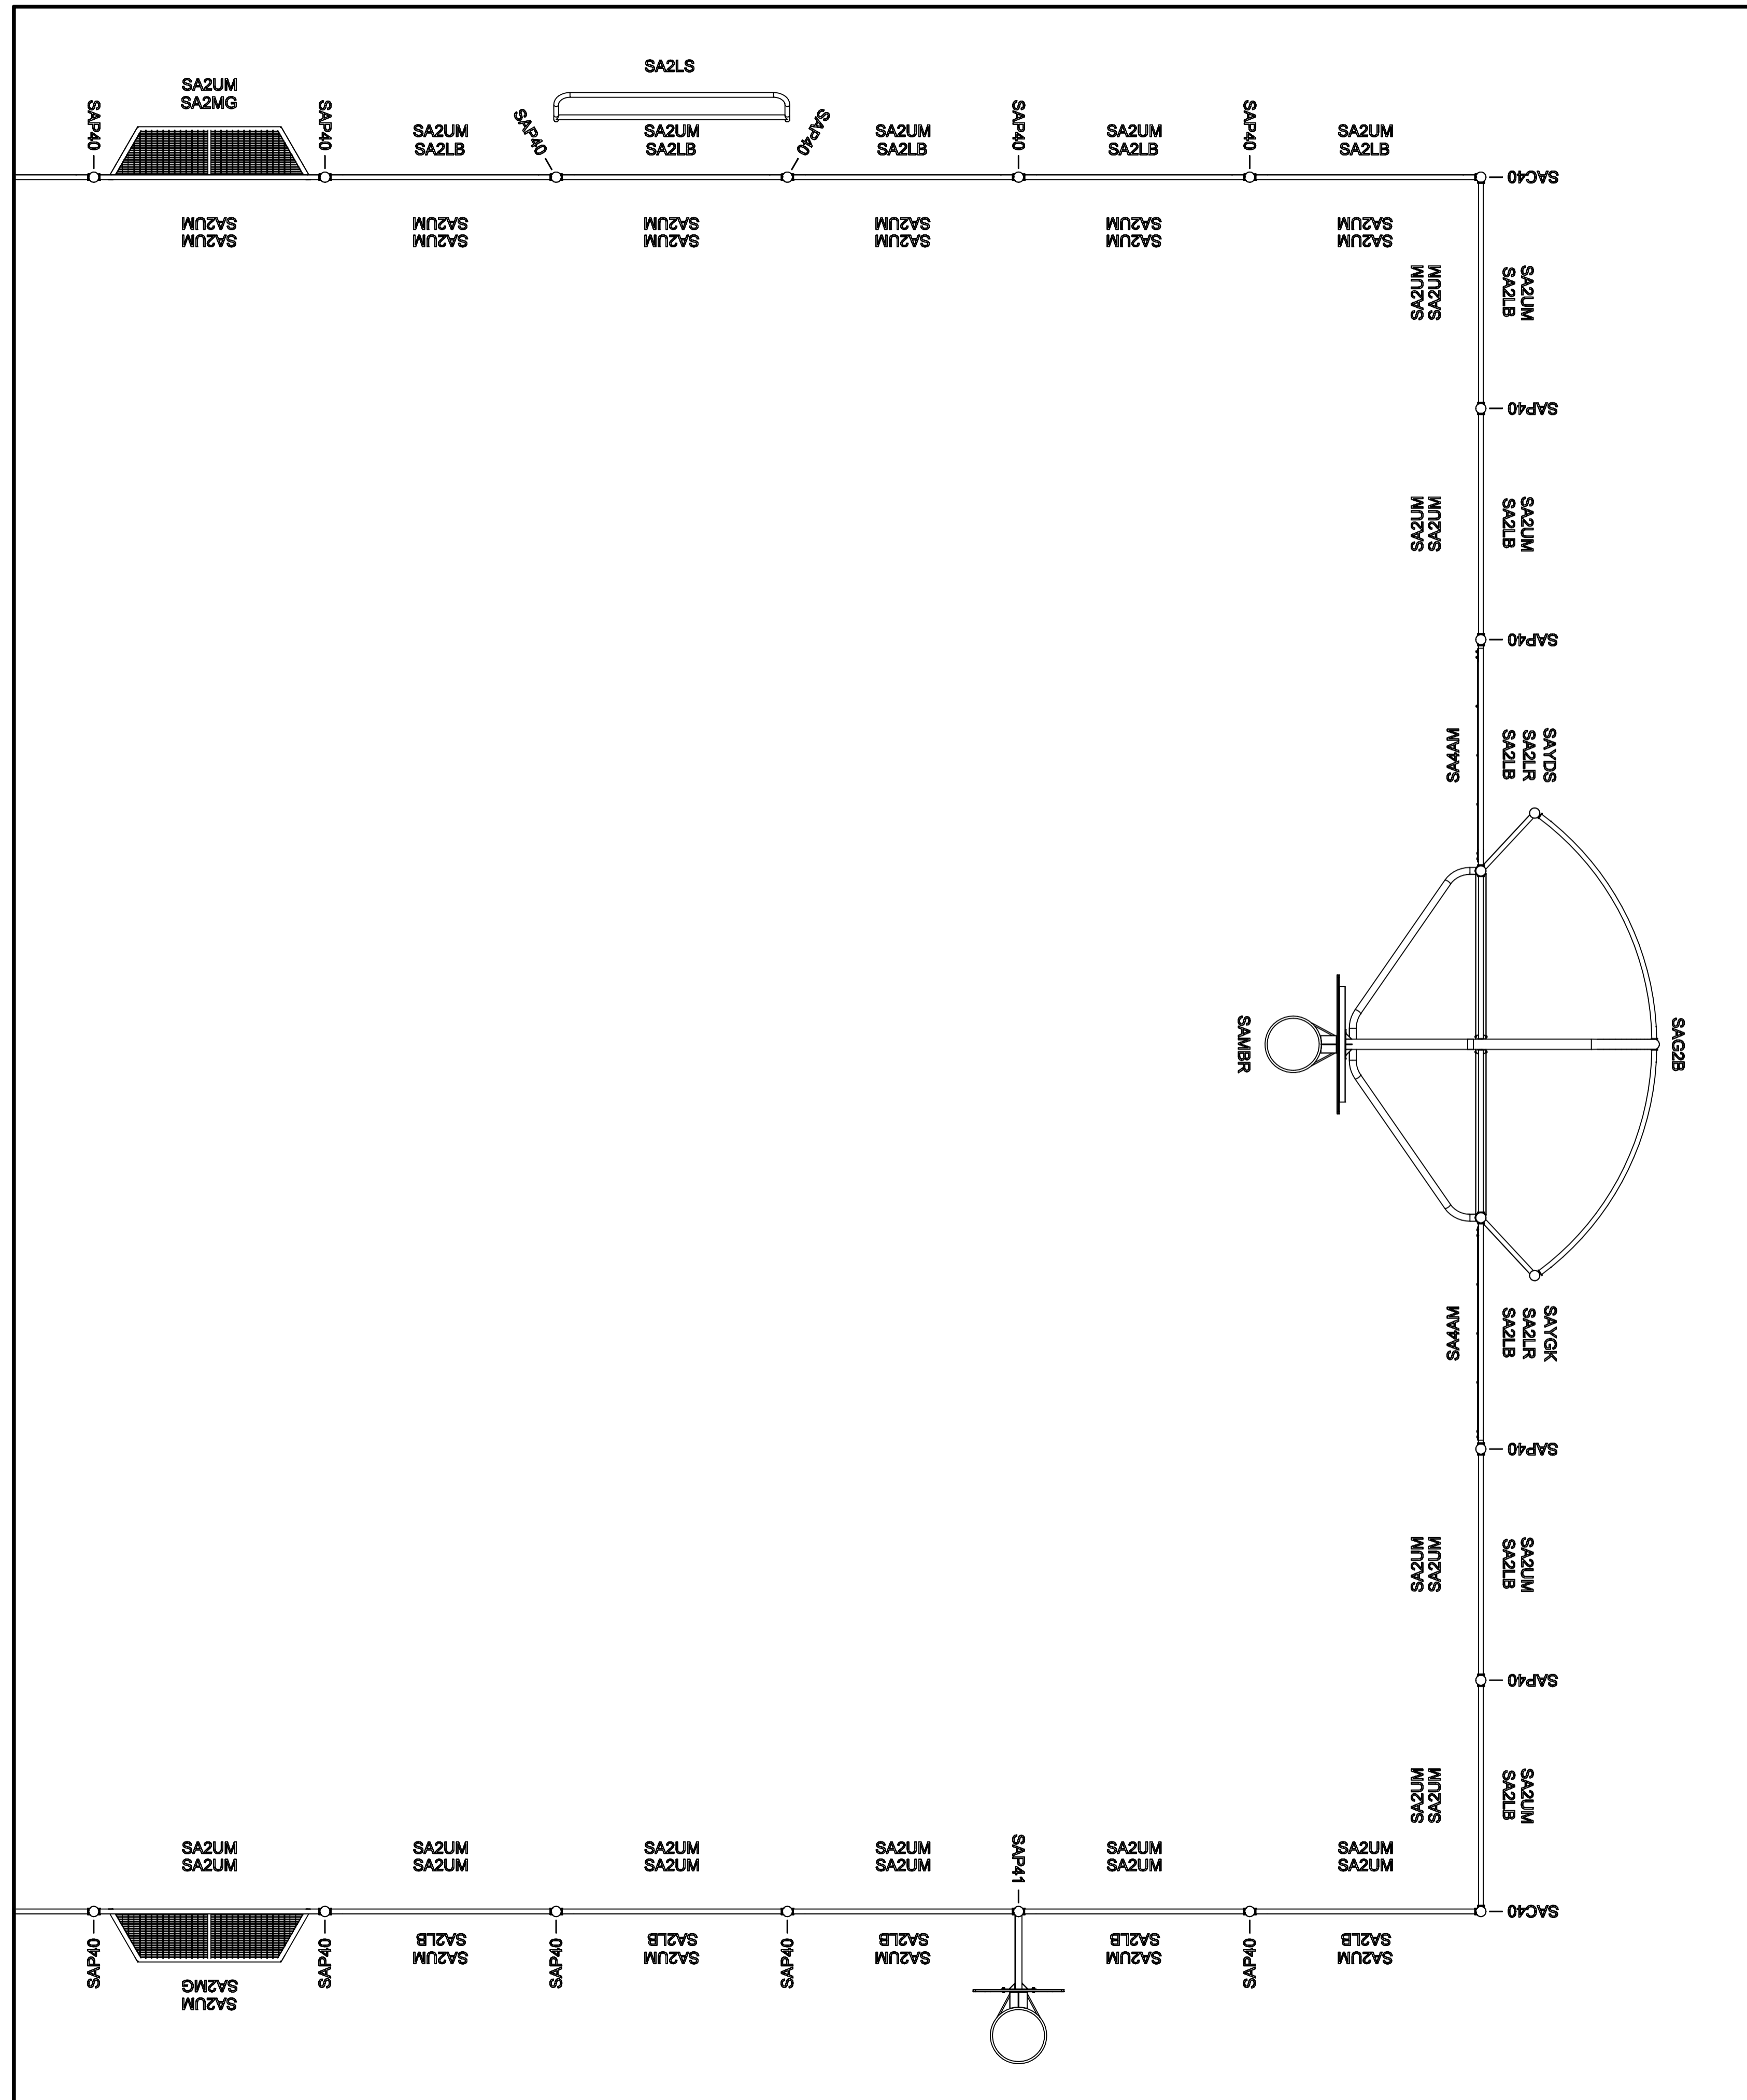



TITLE
SA-B0
ARENA BOSTON

HAGS®
 T: +46 380 473 00 E: hags@hags.com W: www.hags.com

DATE: 20/02/2024
 DRAWN BY: JW CHECKED BY: CCW

DRAWING NUMBER: MASW107033 REVISION: 0

© HAGS 2024 SHEET 3 OF 4

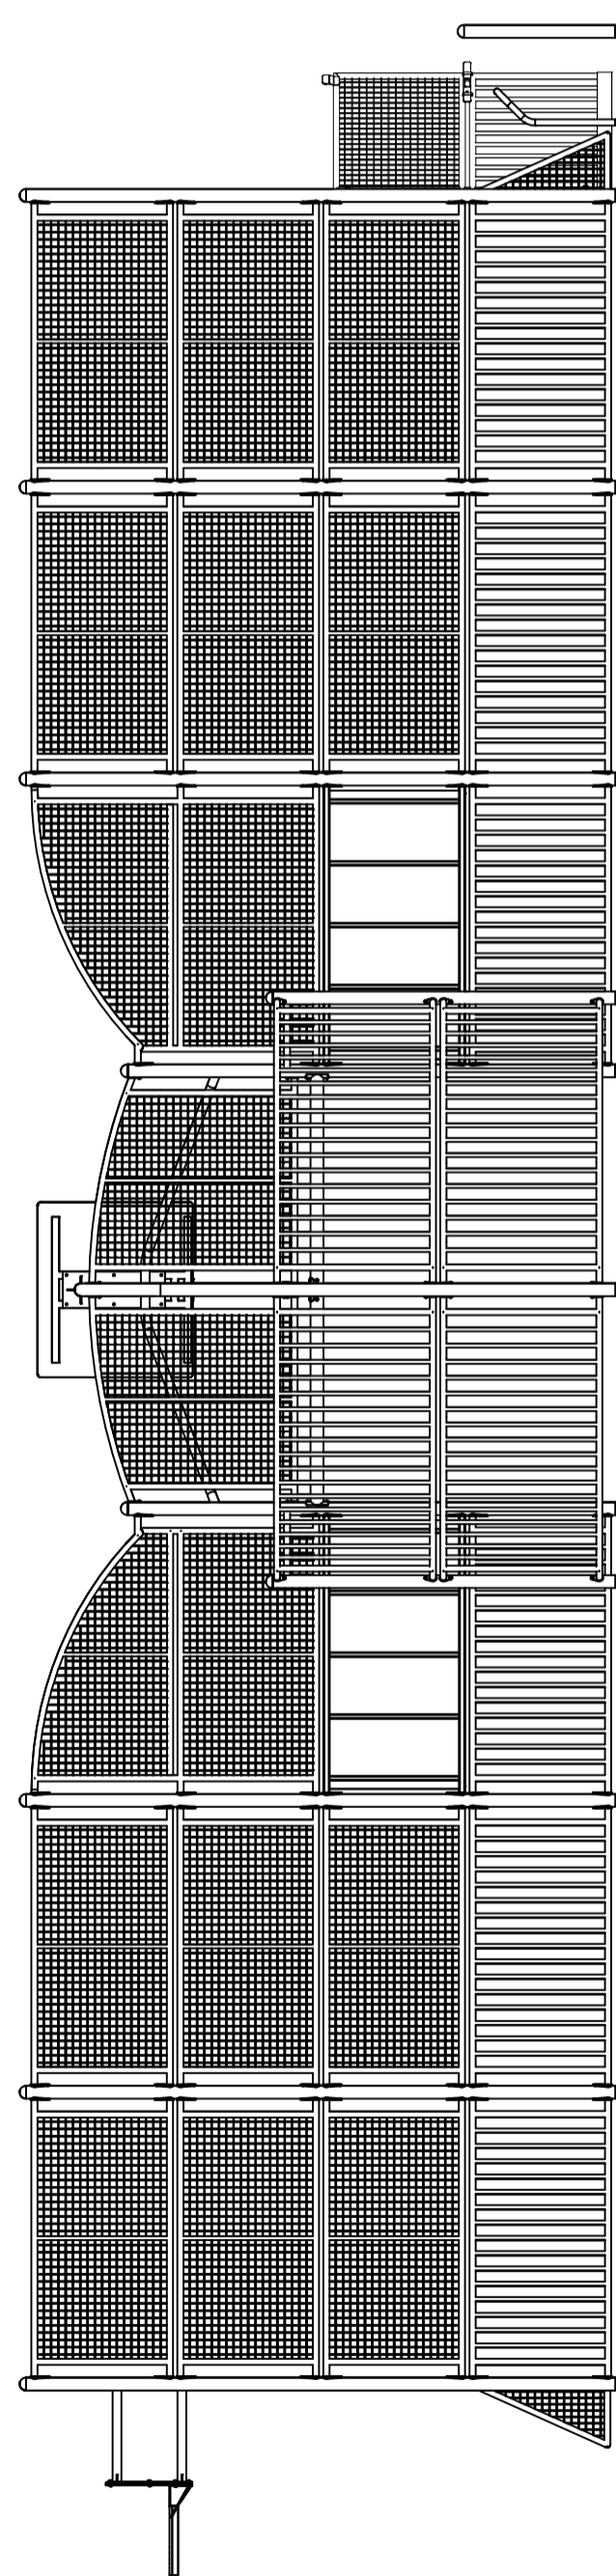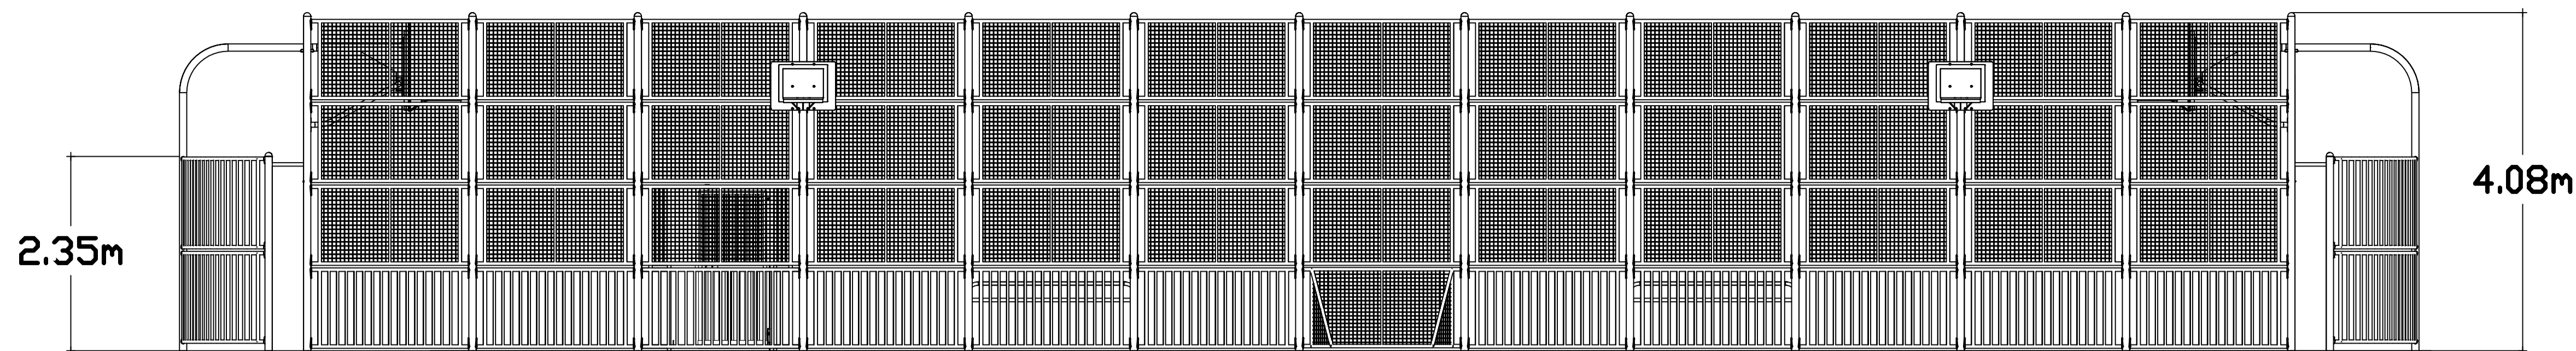

TITLE
SA-B0
ARENA BOSTON

HAGS®

T: +46 380 473 00 E: hags@hags.com W: www.hags.com

DATE: 20/02/2024
 DRAWN BY: JW CHECKED BY: CCW

DRAWING NUMBER: MASW107033 REVISION: 0

© HAGS 2024 SHEET 4 OF 4