


Code	Name	Quantity
SAG2B	Standard Goal Section	2
SA4AM	Step Down Panel (4m High Endwall to Goal)	4
SAMBR	Basketball Backboard c/w Hoop	2
SAP30	3m High Post	40
SAP40	4m High Post	8
SAC30	3m High Corner Post	4
SA2LB	2m Lower Bar Panel	52
SA2UM	2m Upper Mesh Panel	106
SAZ20	2m High 1.2m Wide Arena Gate	2
TOTAL		220

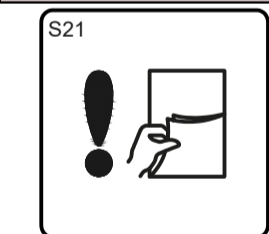

ARENA 2007

REVISION

39564		
05/10/07	ORIGINAL	A
04/06/10	AMENDMENT BY JF CHK BY NB Border amended for international use.	B
MASW107035		
20/02/24	DOCID UPDATED	0




TITLE
SA-CC
ARENA CINCINNATI

HAGS®

T: +46 380 473 00 E: hags@hags.com W: www.hags.com

DATE: 20/02/2024
DRAWN BY: JW CHECKED BY: CCW

DRAWING NUMBER: MASW107035 REVISION: 0

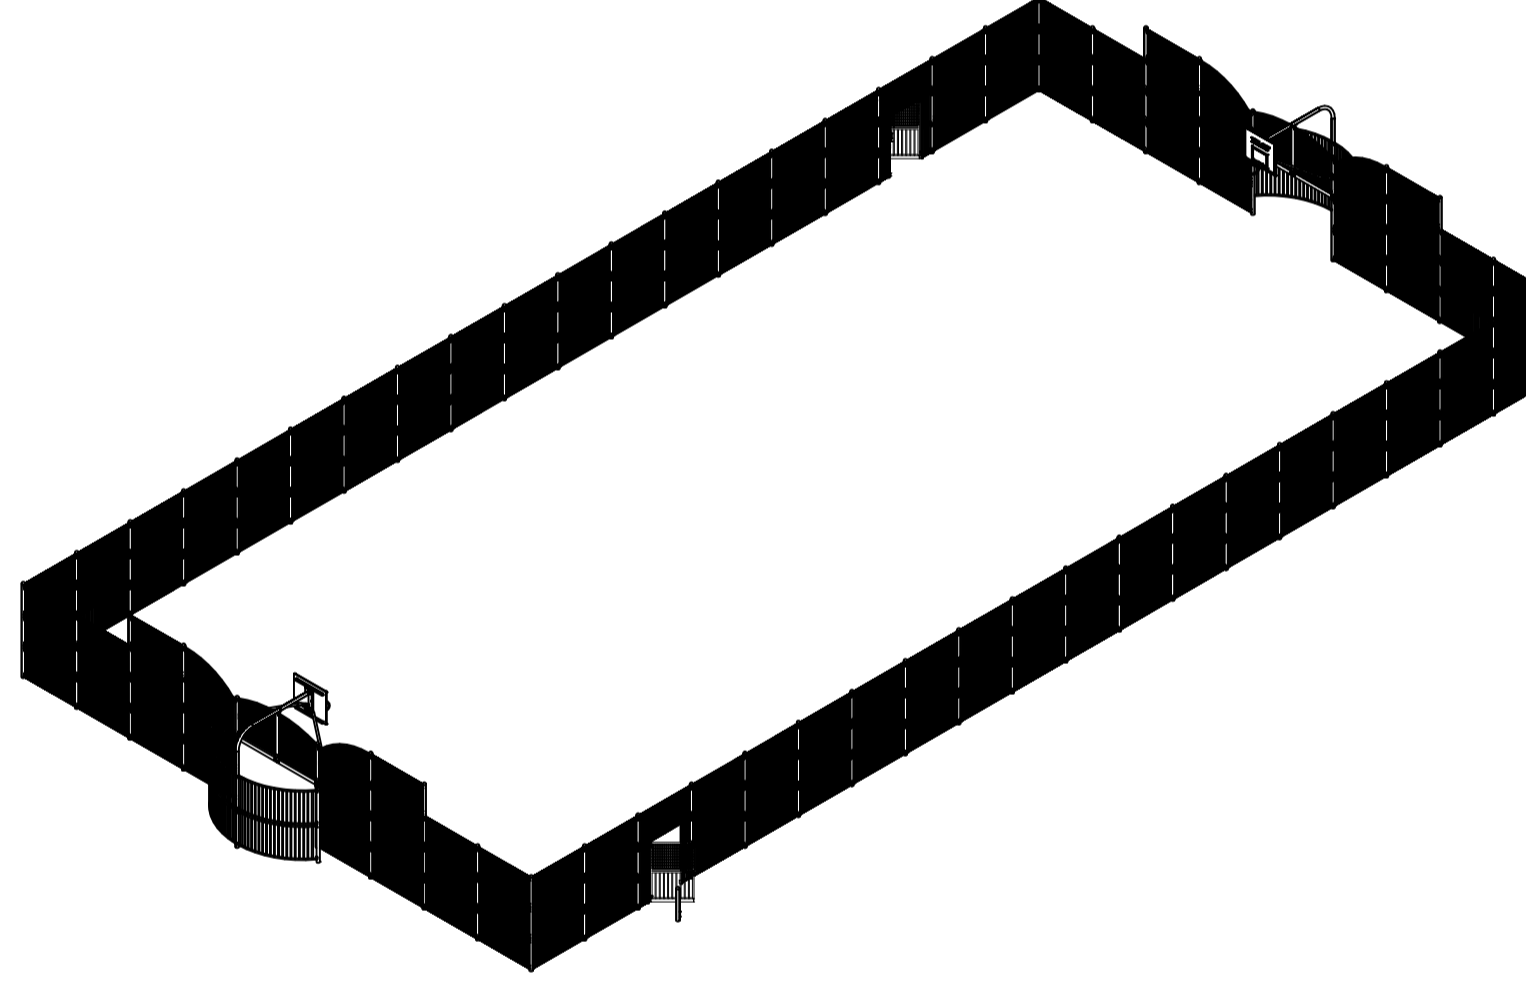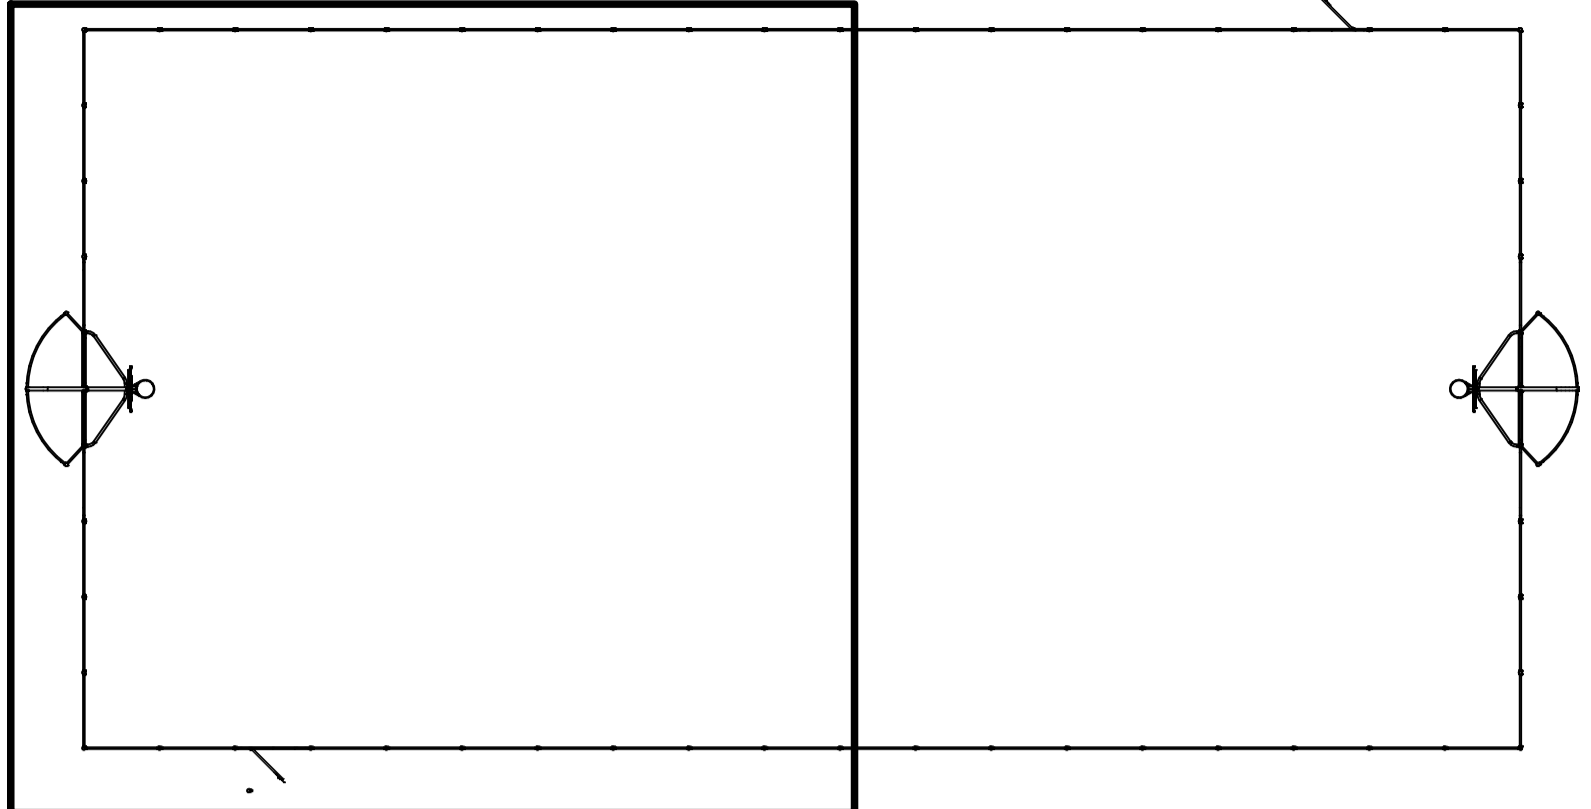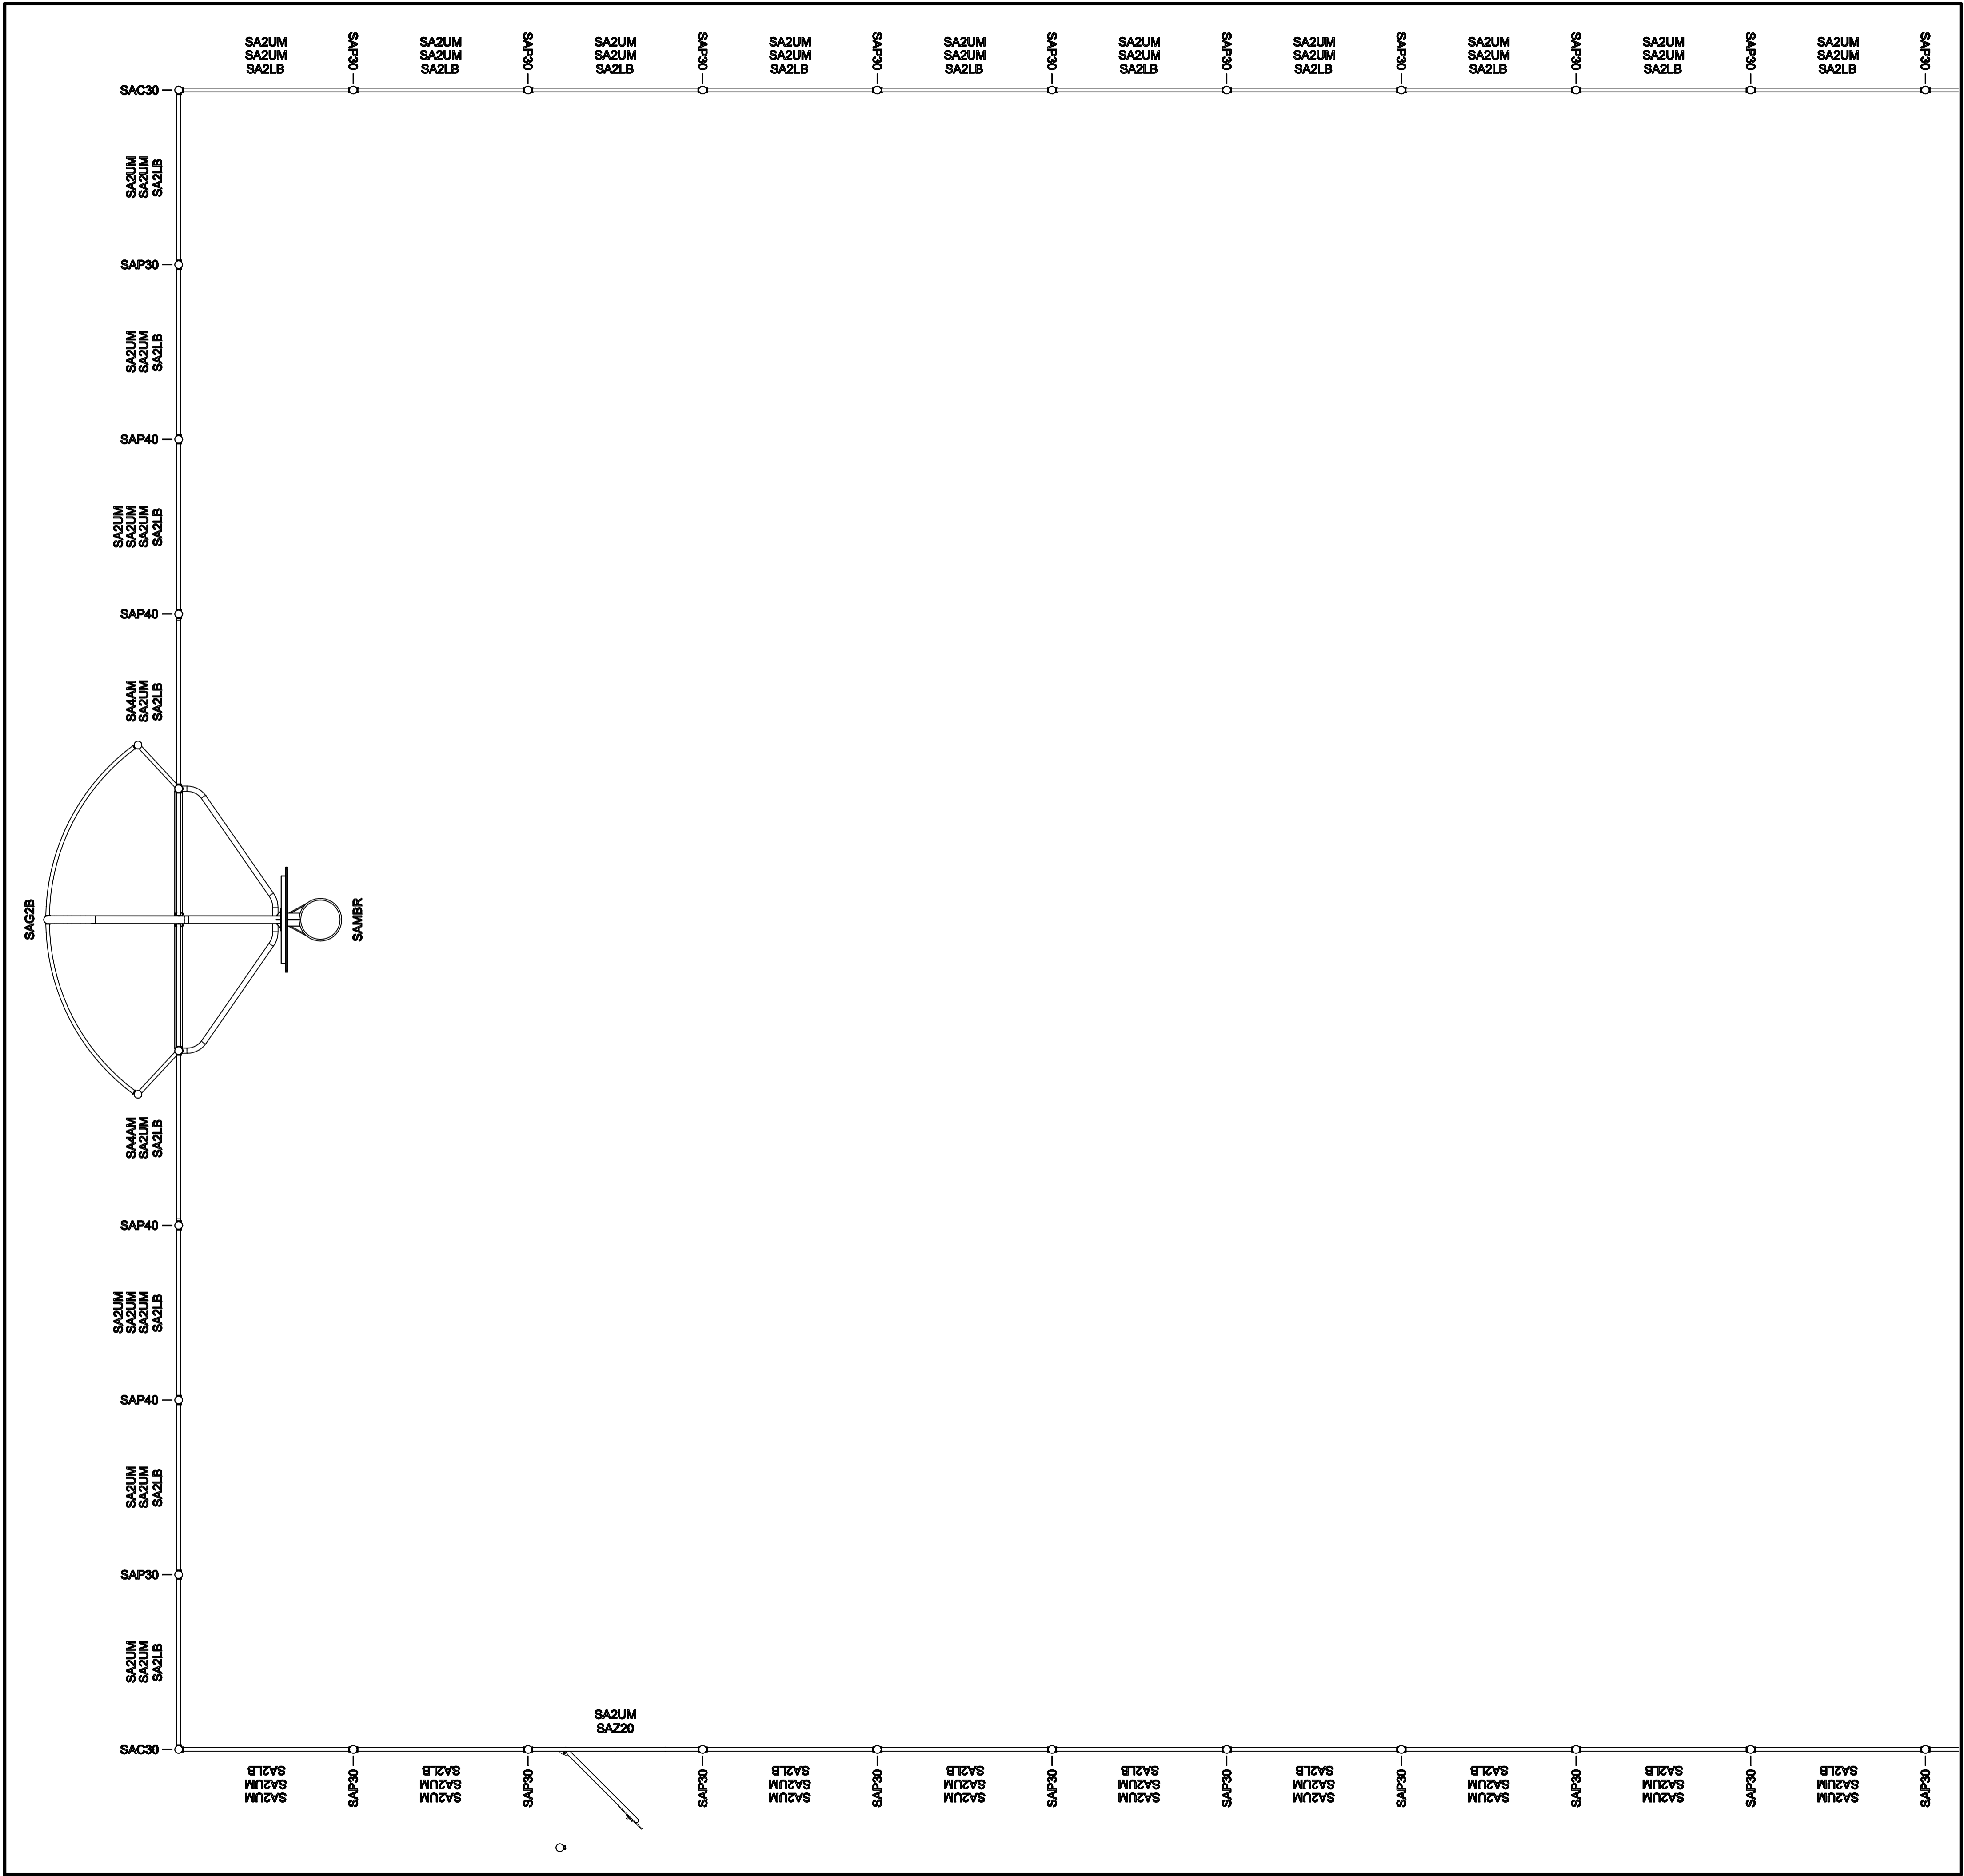




TITLE
SA-CC
ARENA CINCINNATI

HAGS®

T: +46 380 473 00 E: hags@hags.com W: www.hags.com

DATE: 20/02/2024
 DRAWN BY: JW CHECKED BY: CCW

DRAWING NUMBER: MASW107035 REVISION: 0

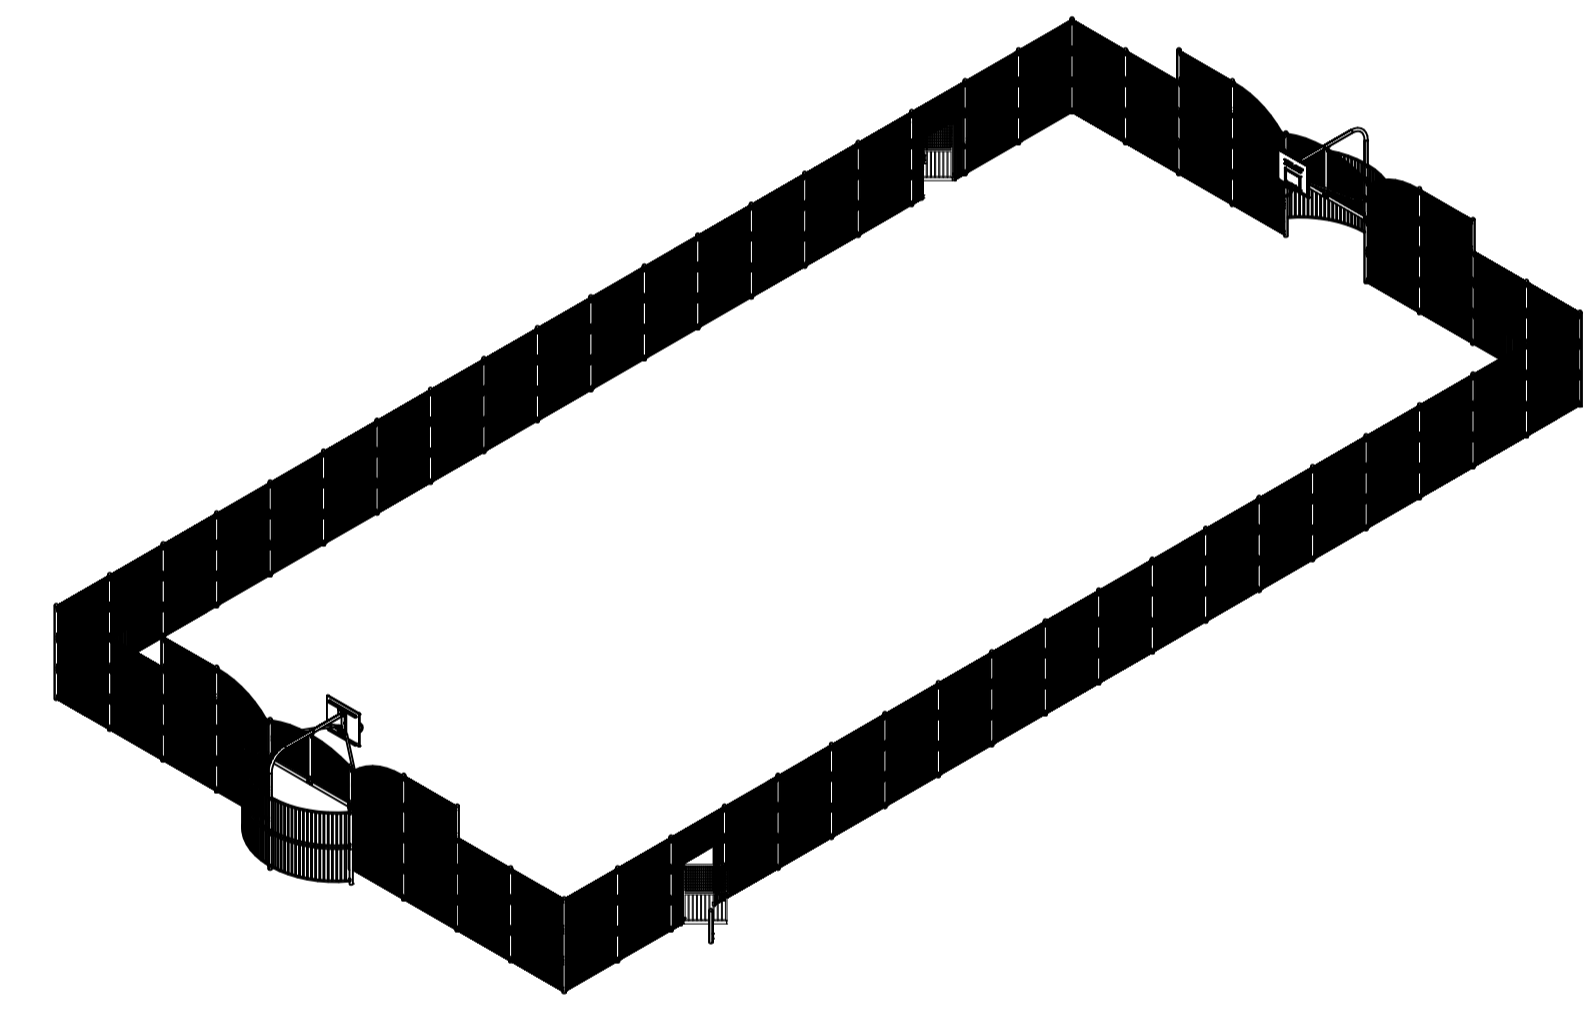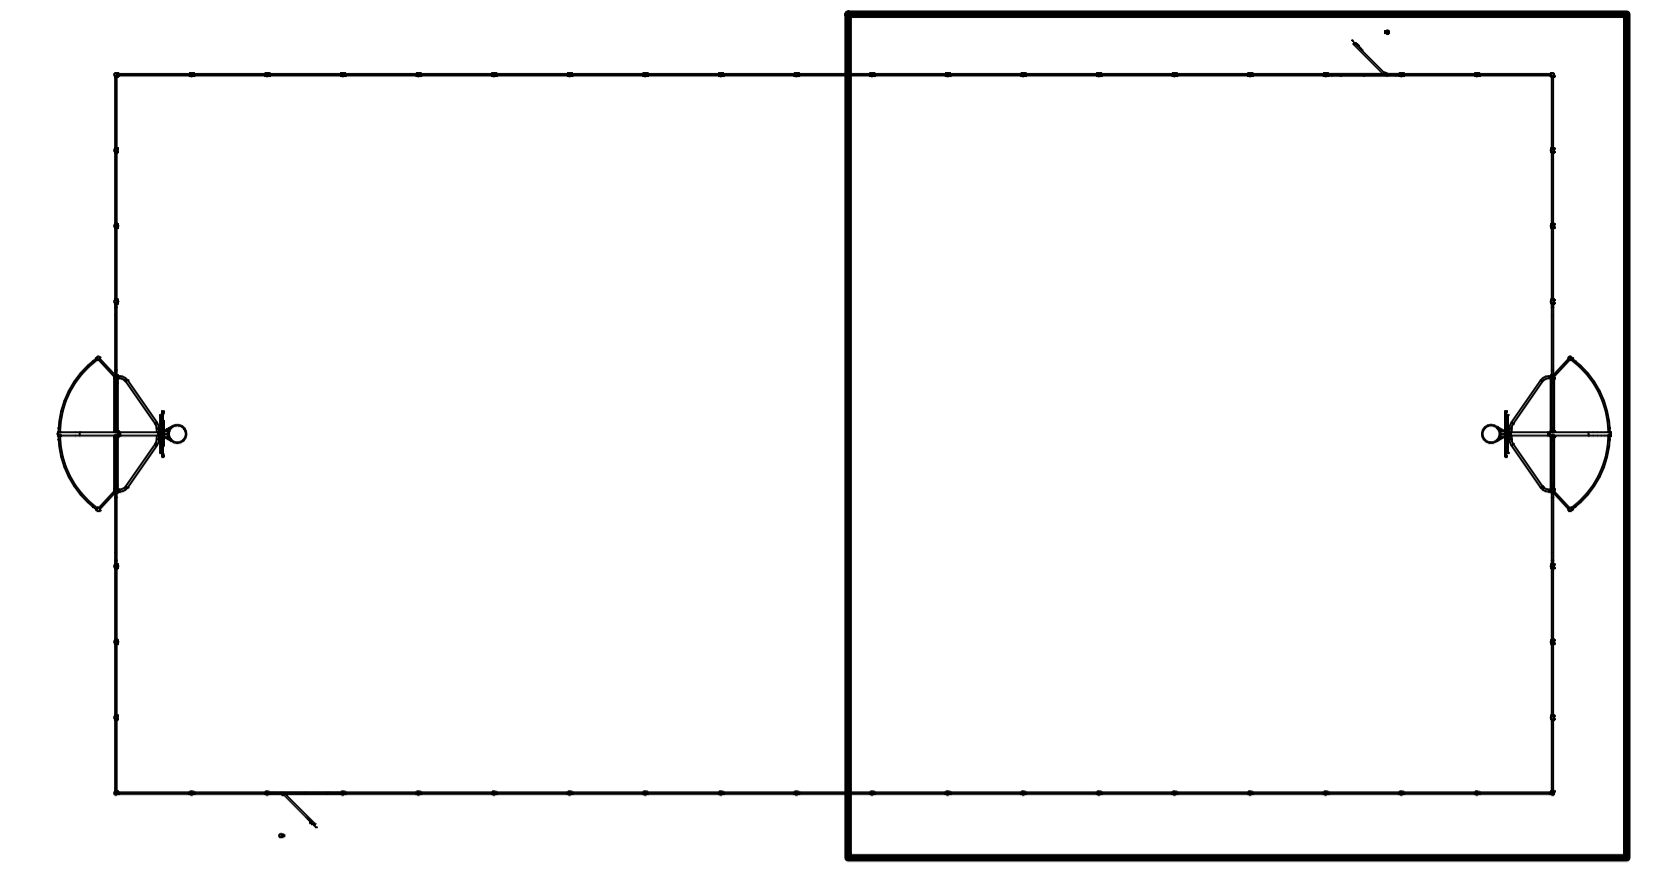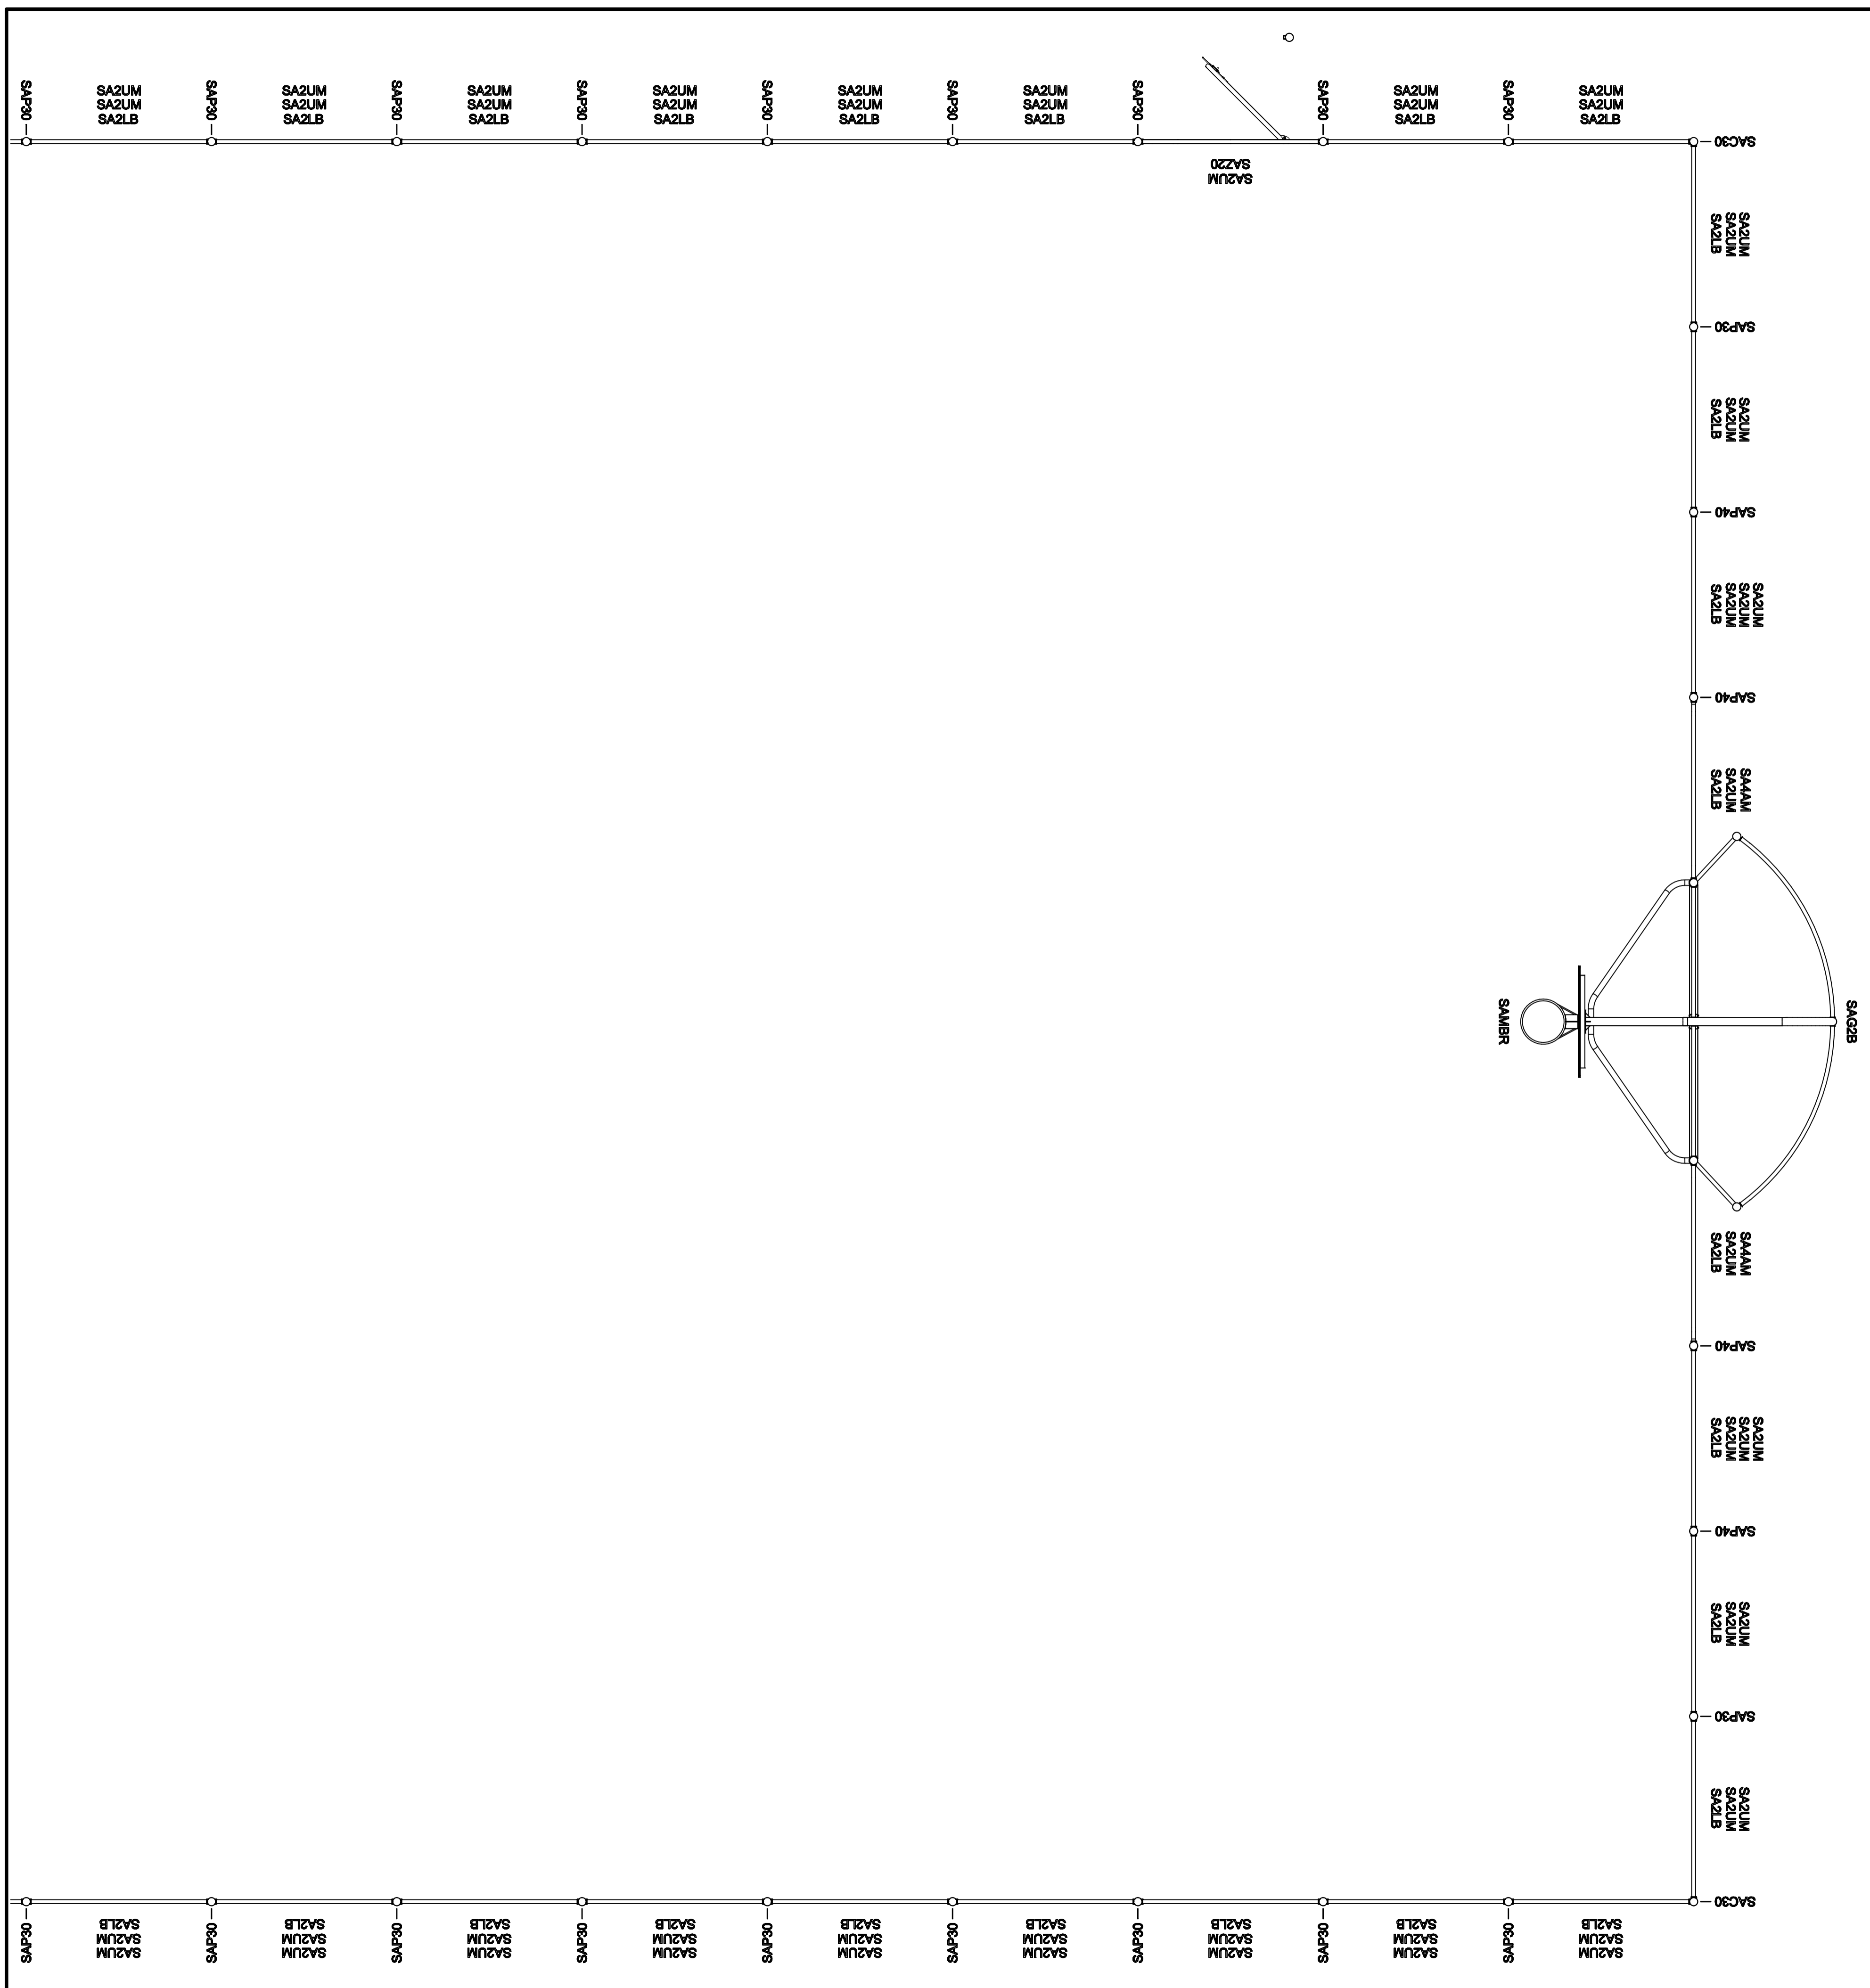



TITLE
SA-CC
ARENA CINCINNATI

HAGS®

T: +46 380 473 00 E: hags@hags.com W: www.hags.com

DATE: 20/02/2024
 DRAWN BY: JW CHECKED BY: CCW

DRAWING NUMBER: MASW107035 REVISION: 0

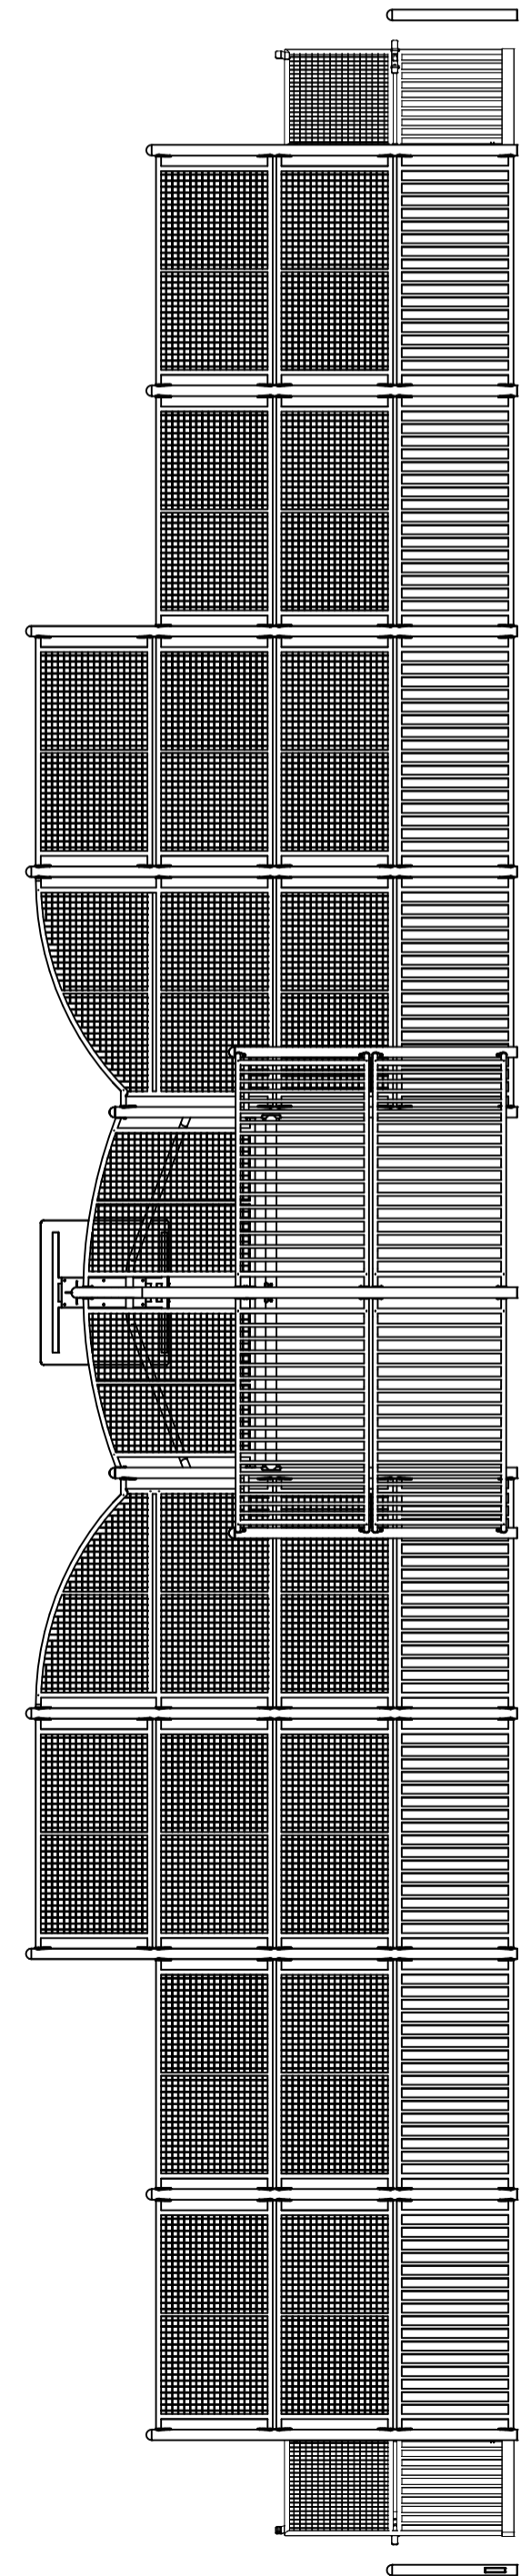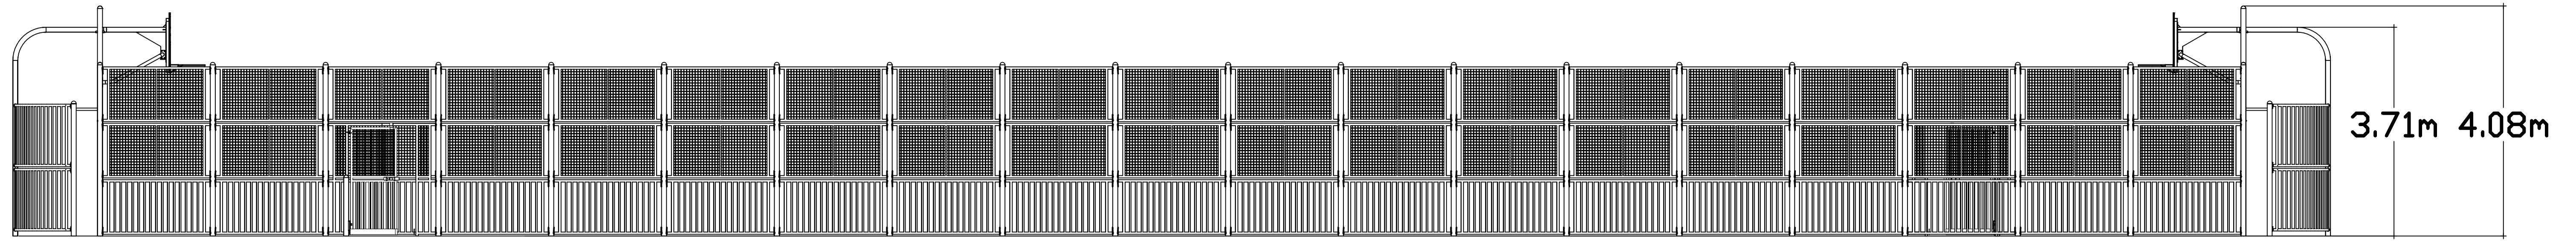

TITLE
SA-CC
ARENA CINCINNATI

HAGS®

T: +46 380 473 00 E: hags@hags.com W: www.hags.com

DATE: 20/02/2024
 DRAWN BY: JW CHECKED BY: CCW

DRAWING NUMBER: MASW107035 REVISION 0

© HAGS 2024 SHEET 4 OF 4