

Code	Name	Quantity
SAG2B	Standard Goal Section	1
SAG2BB	Standard Goal Section with Reverse Facing Practice Hoop & Backboard	1
SAGAM	Arch Side - Mesh	4
SAMBR	Basketball Backboard c/w Hoop	2
SAP20	2m High Post	30
SACLB	Corner Bar Panel	4
SACUM	Corner Mesh Panel	4
SA1LB	1m Lower Bar Panel	2
SA2LB	2m Lower Bar Panel	25
SA1UM	1m Upper Mesh Panel	2
SA2UM	2m Upper Mesh Panel	21
SAZ20	2m High 1.2m Wide Arena Gate	1
TOTAL		97



REVISION		
39563		
04/10/07	ORIGINAL	A
04/06/10	AMENDMENT BY JF CHK BY NB Border amended for international use.	B
MASW107034		
20/02/24	DOCID UPDATED	0




TITLE
SA-CH
ARENA CHICAGO

HAGS®
 T: +46 380 473 00 E: hags@hags.com W: www.hags.com

DATE: 20/02/2024
 DRAWN BY: JW CHECKED BY: CCW

DRAWING NUMBER: MASW107034 REVISION 0

© HAGS 2024 SHEET 1 OF 4

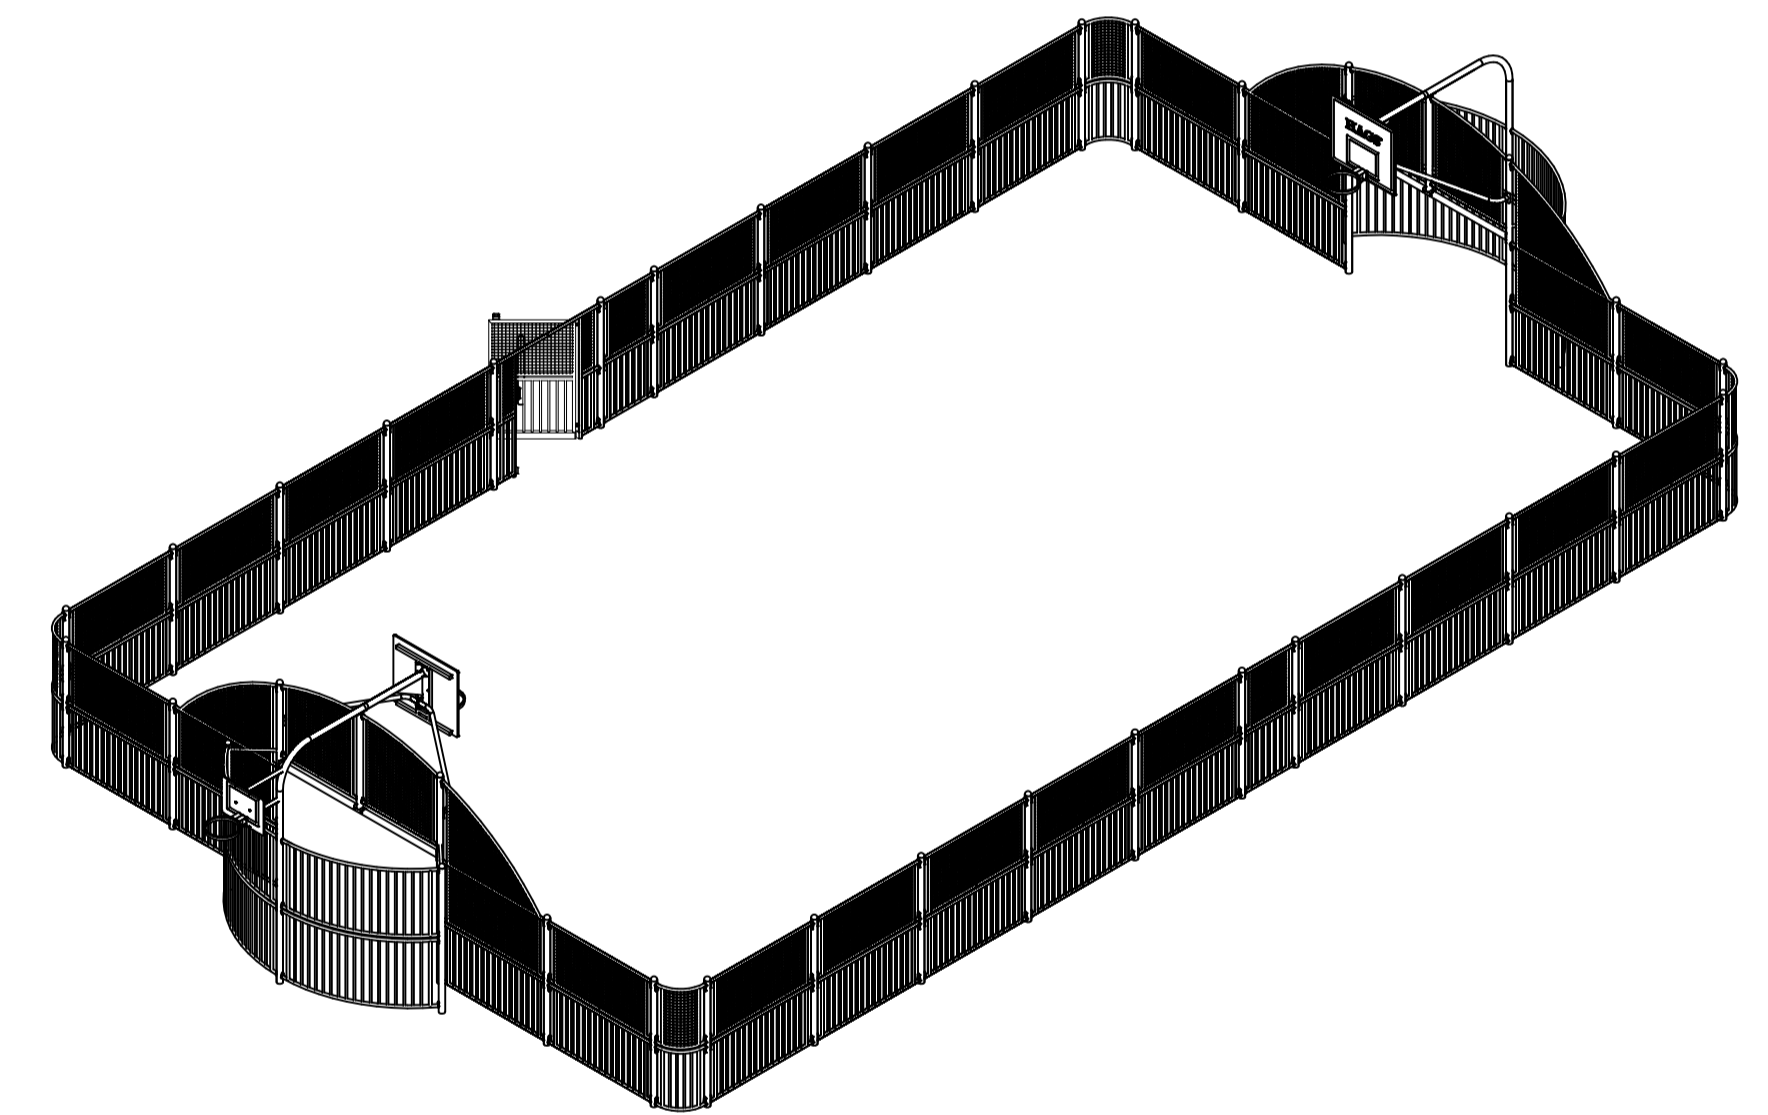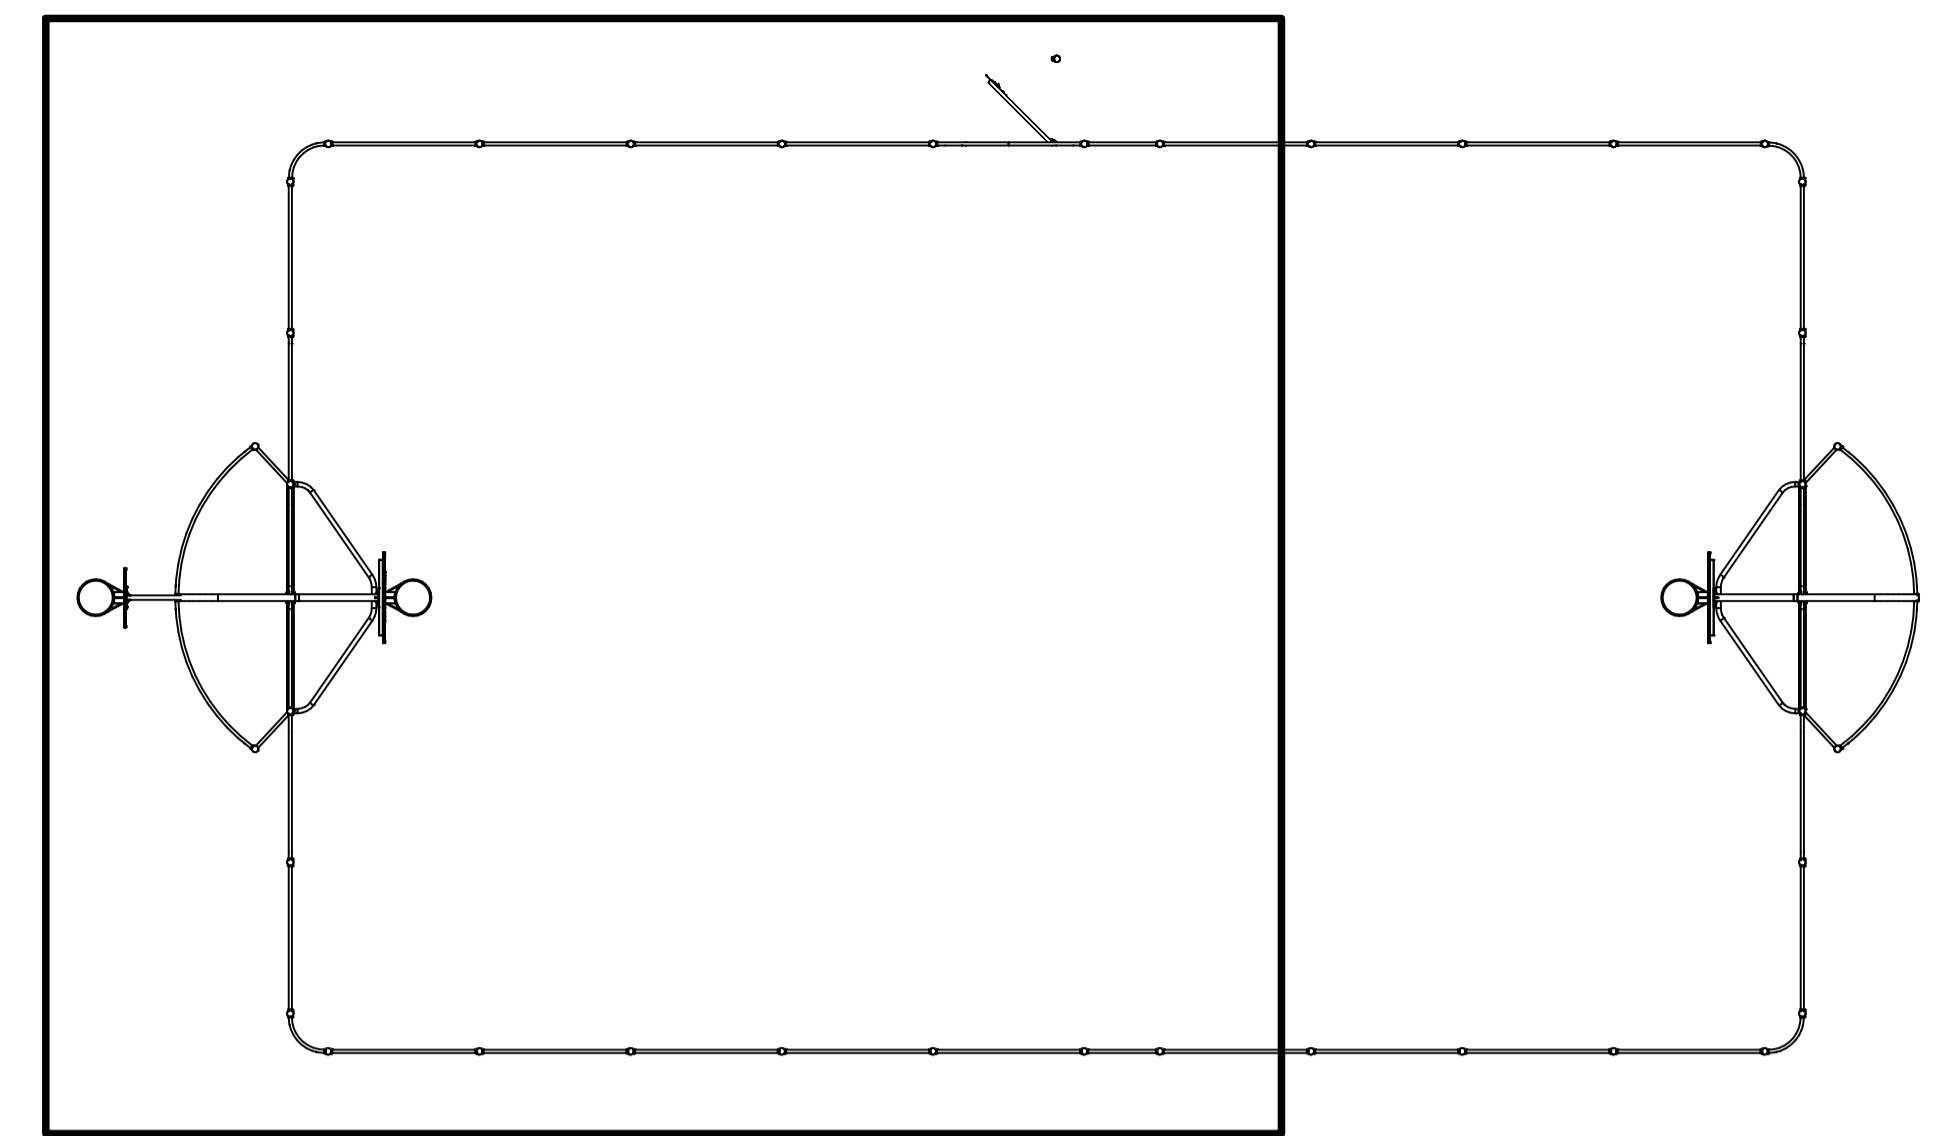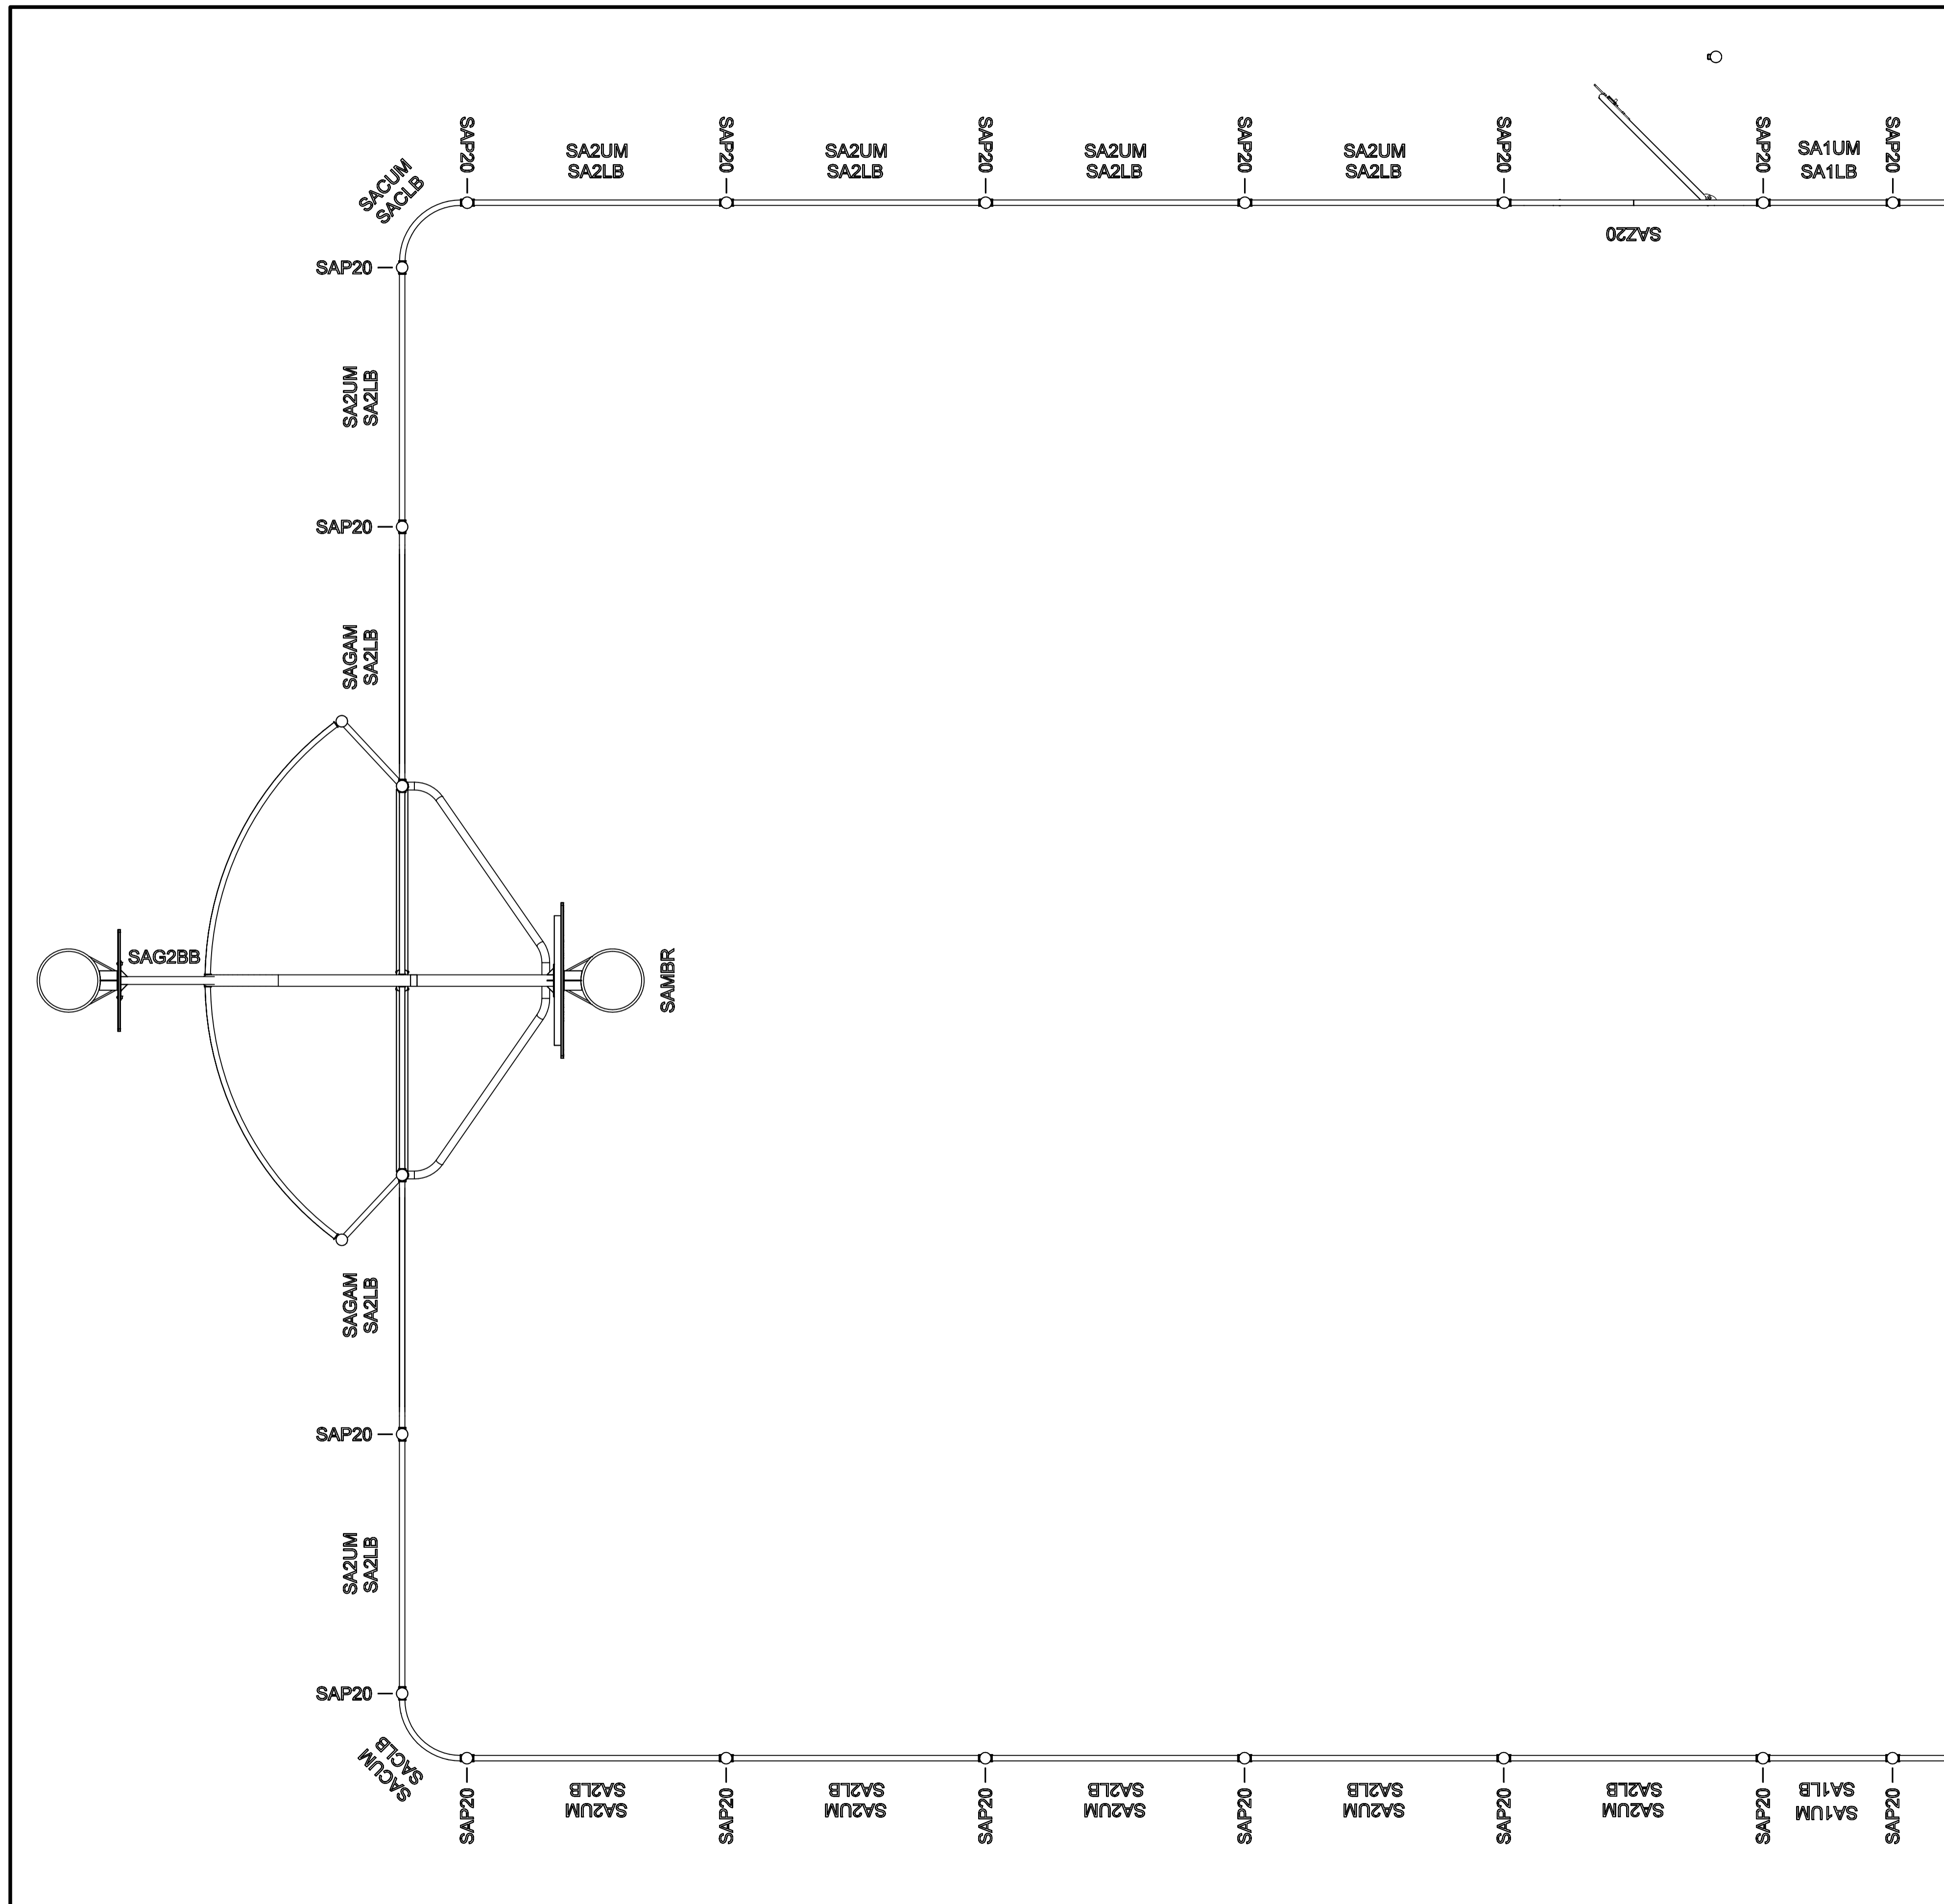

TITLE
SA-CH
ARENA CHICAGO




HAGS[®]

T: +46 380 473 00 E: hags@hags.com W: www.hags.com

DATE: 20/02/2024
 DRAWN BY: JW CHECKED BY: CCW

DRAWING NUMBER: MASW107034 REVISION: 0

© HAGS 2024 SHEET 2 OF 4

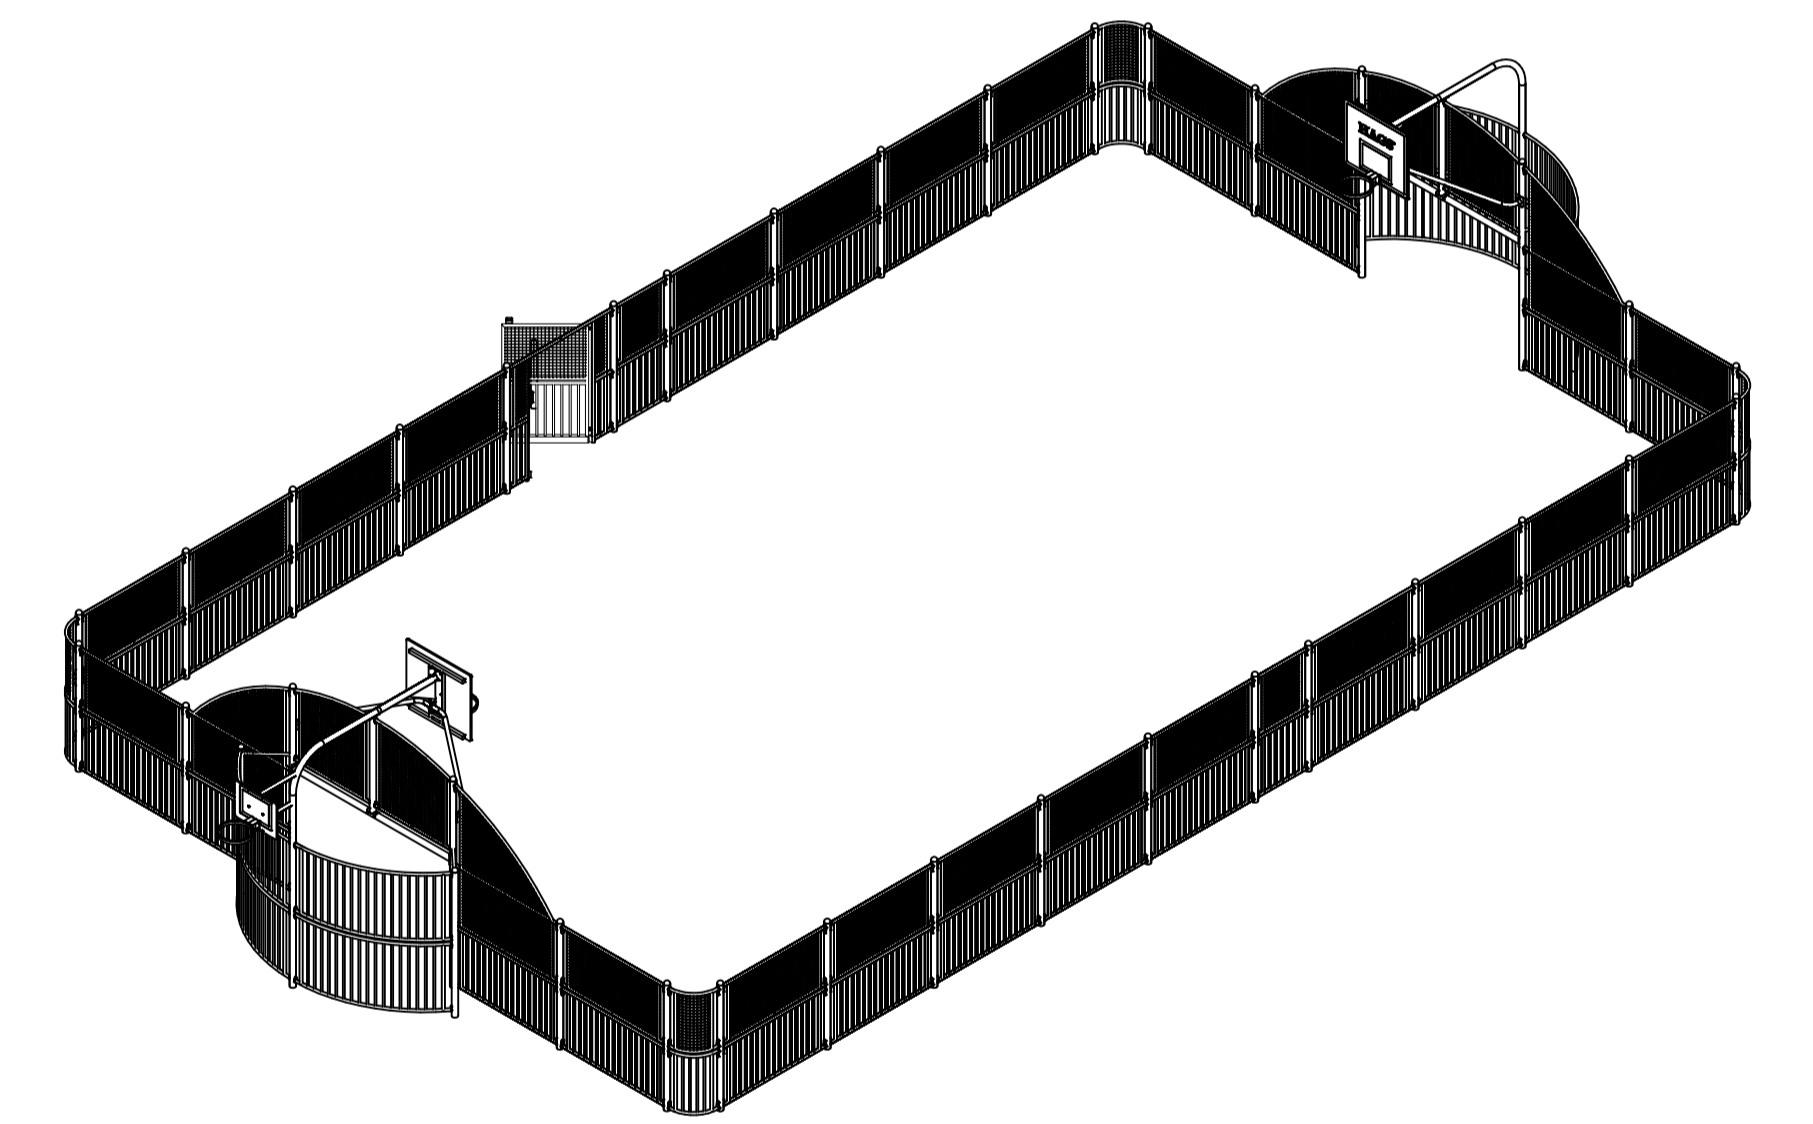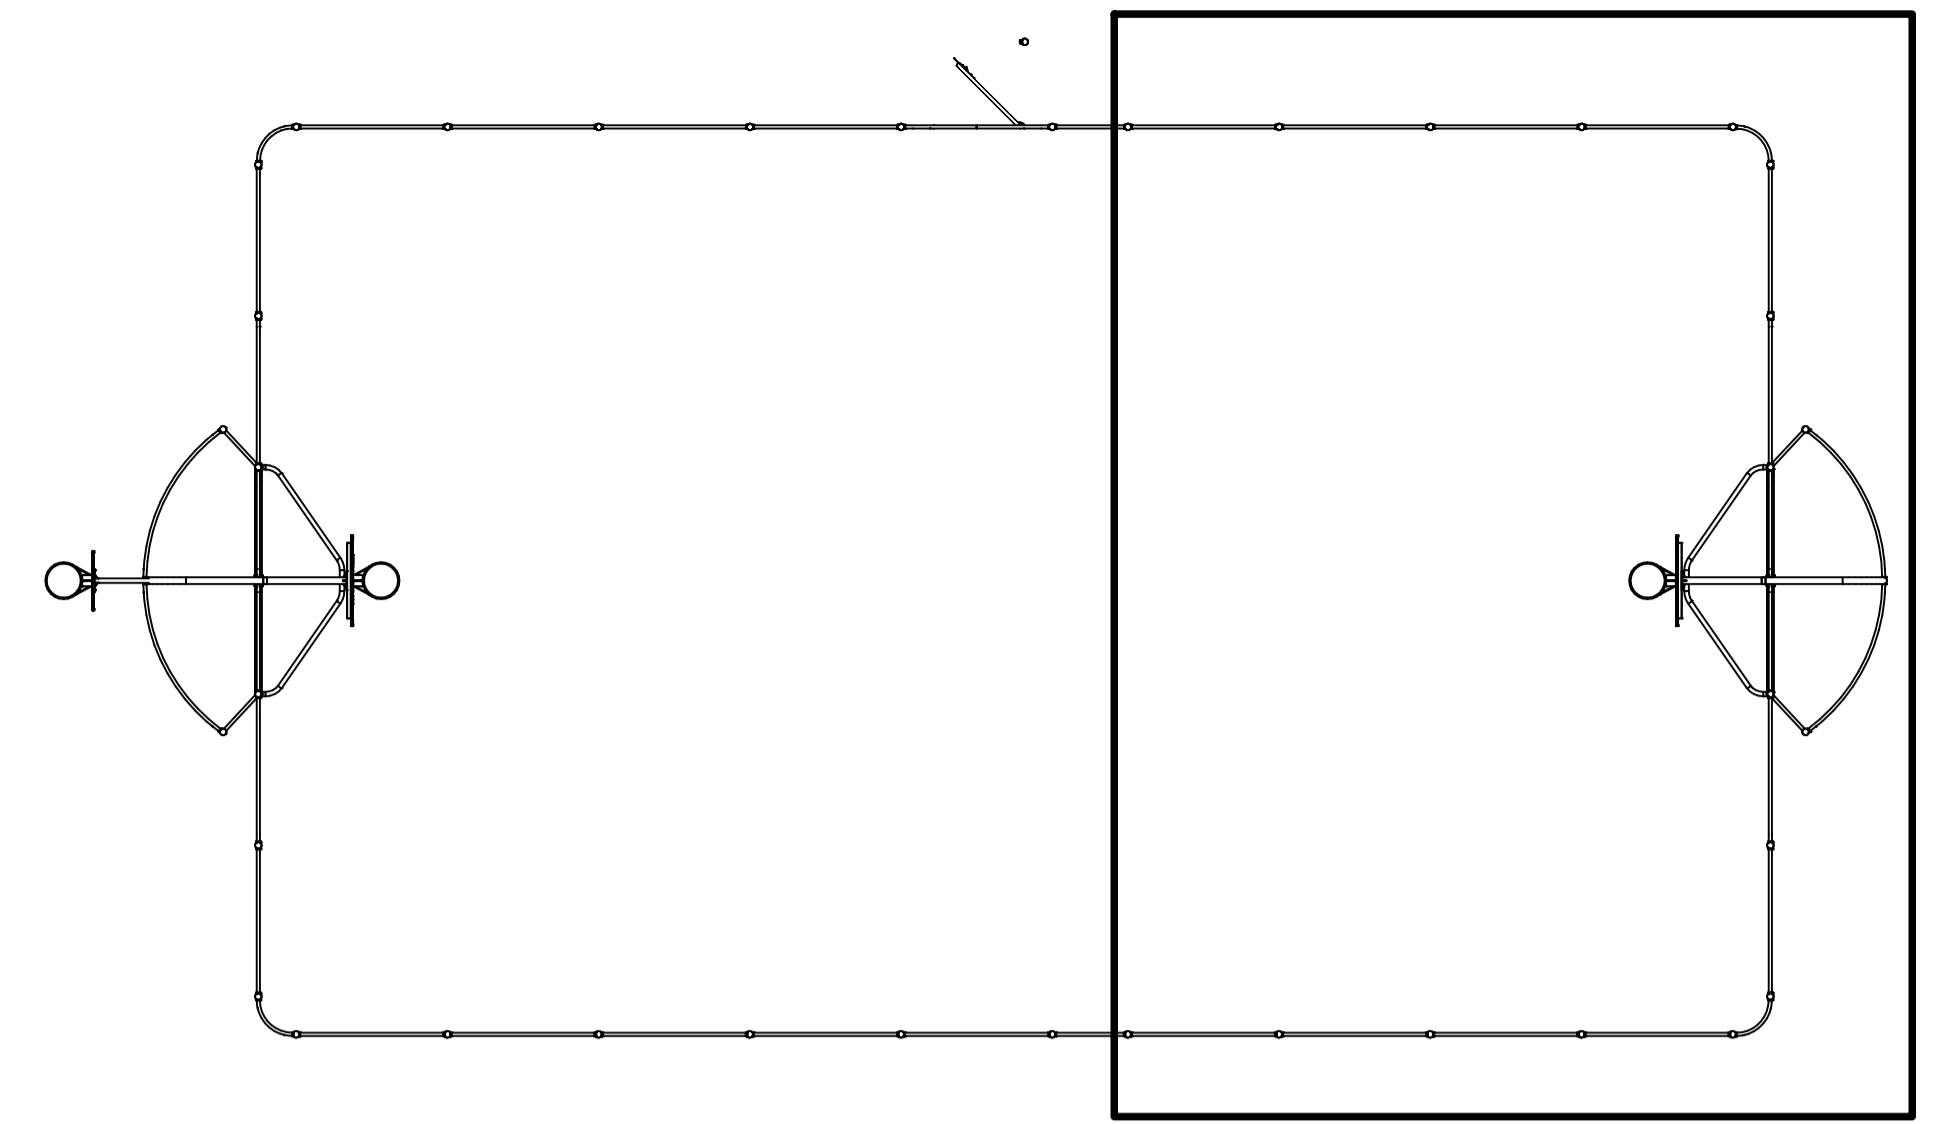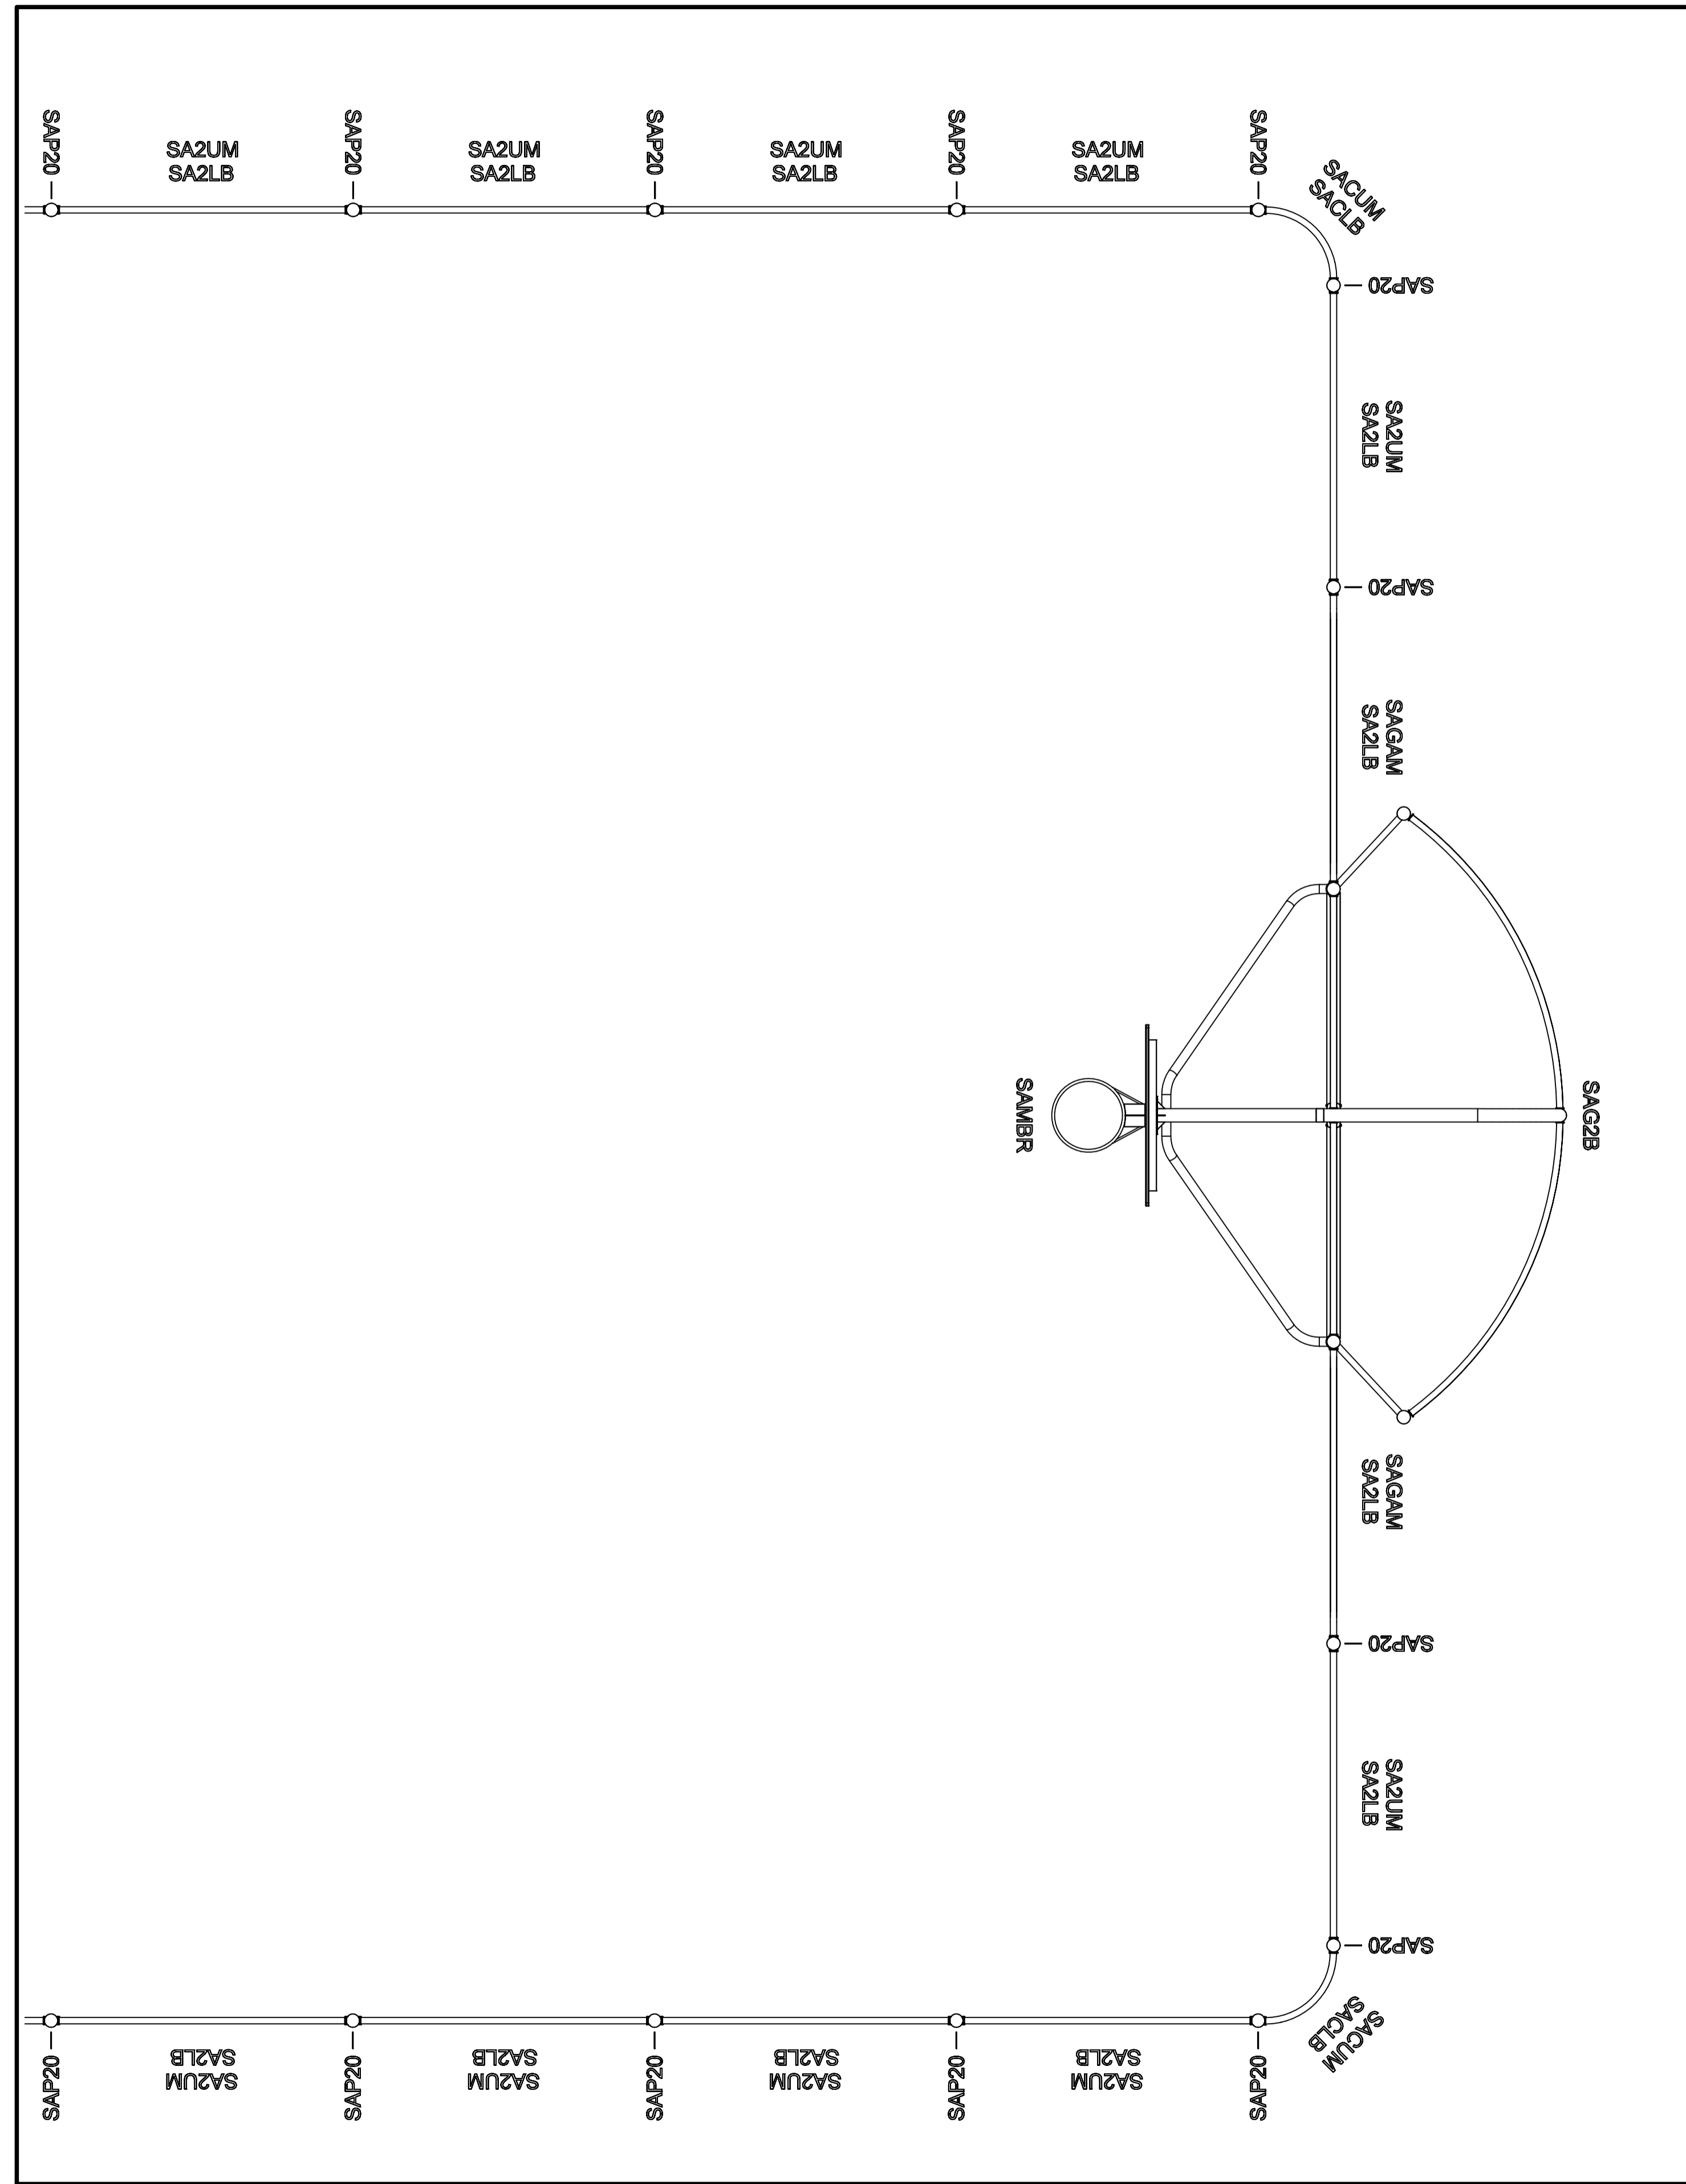



TITLE
SA-CH
ARENA CHICAGO

HAGS®

T: +46 380 473 00 E: hags@hags.com W: www.hags.com

DATE: 20/02/2024
 DRAWN BY: JW CHECKED BY: CCW

DRAWING NUMBER: MASW107034 REVISION: 0

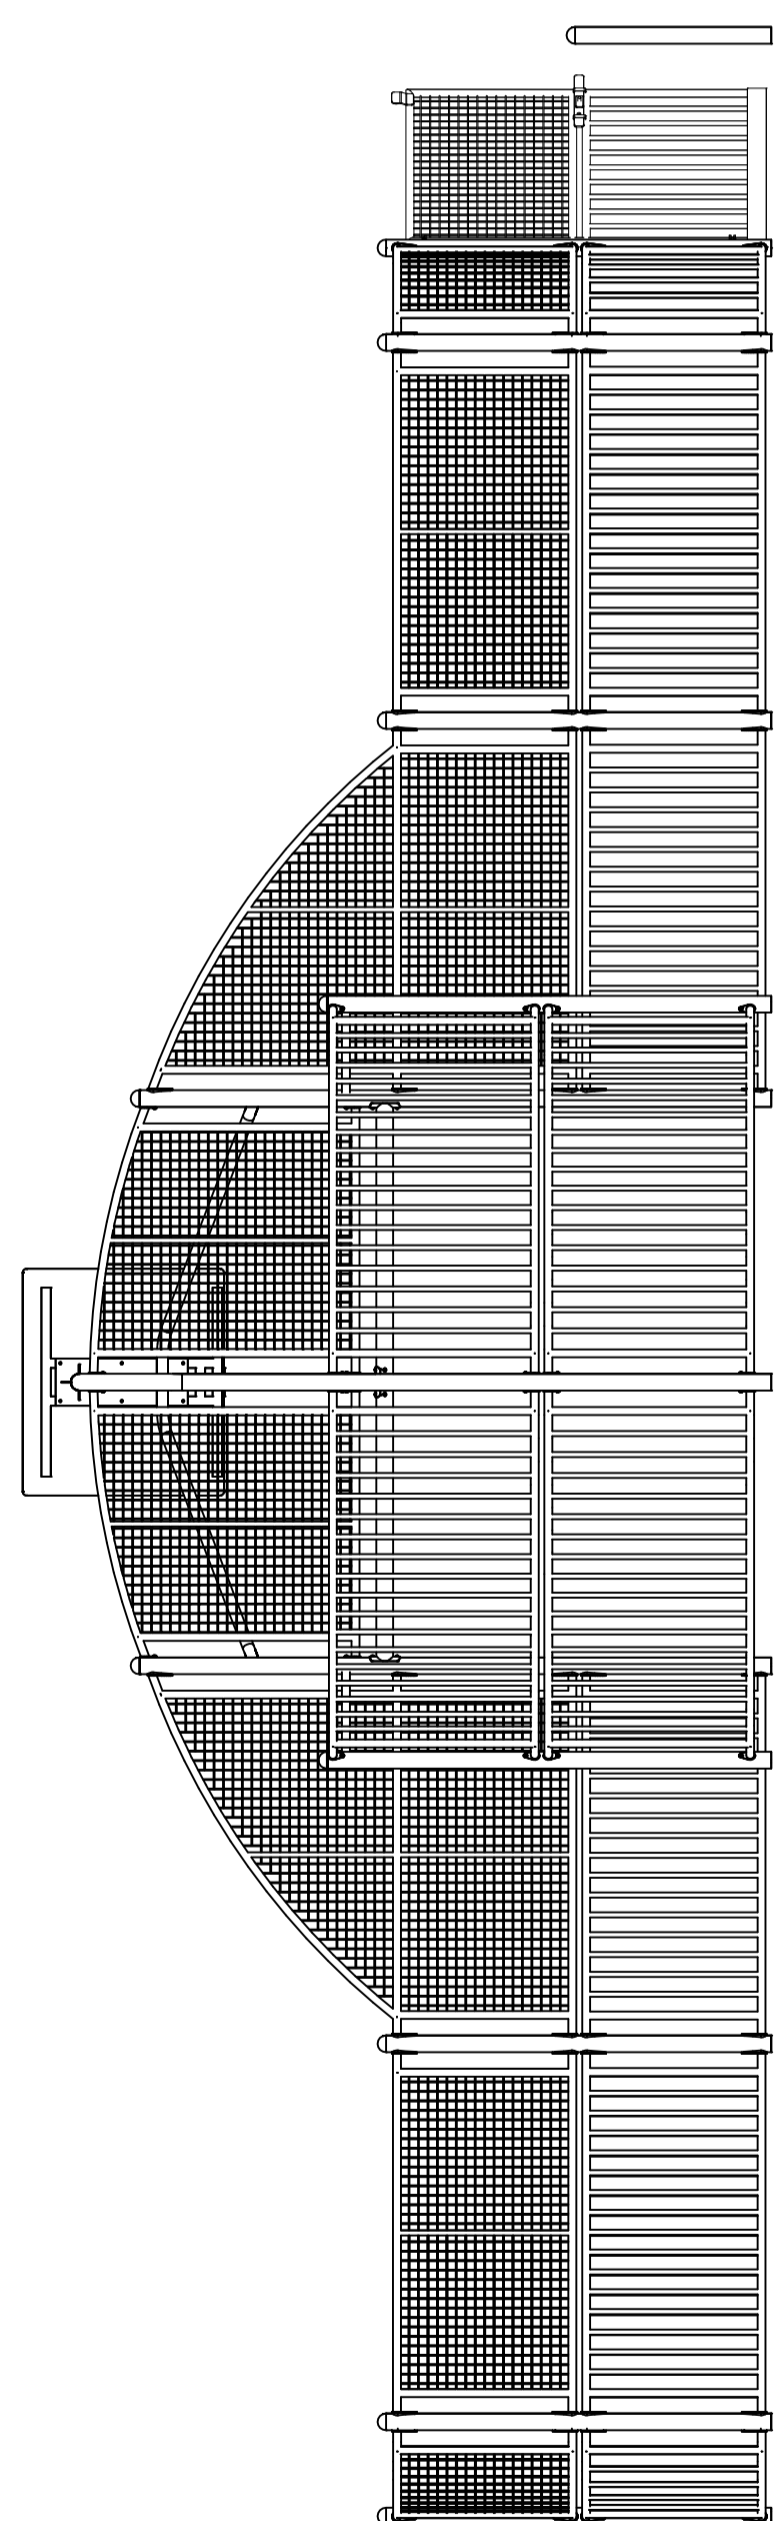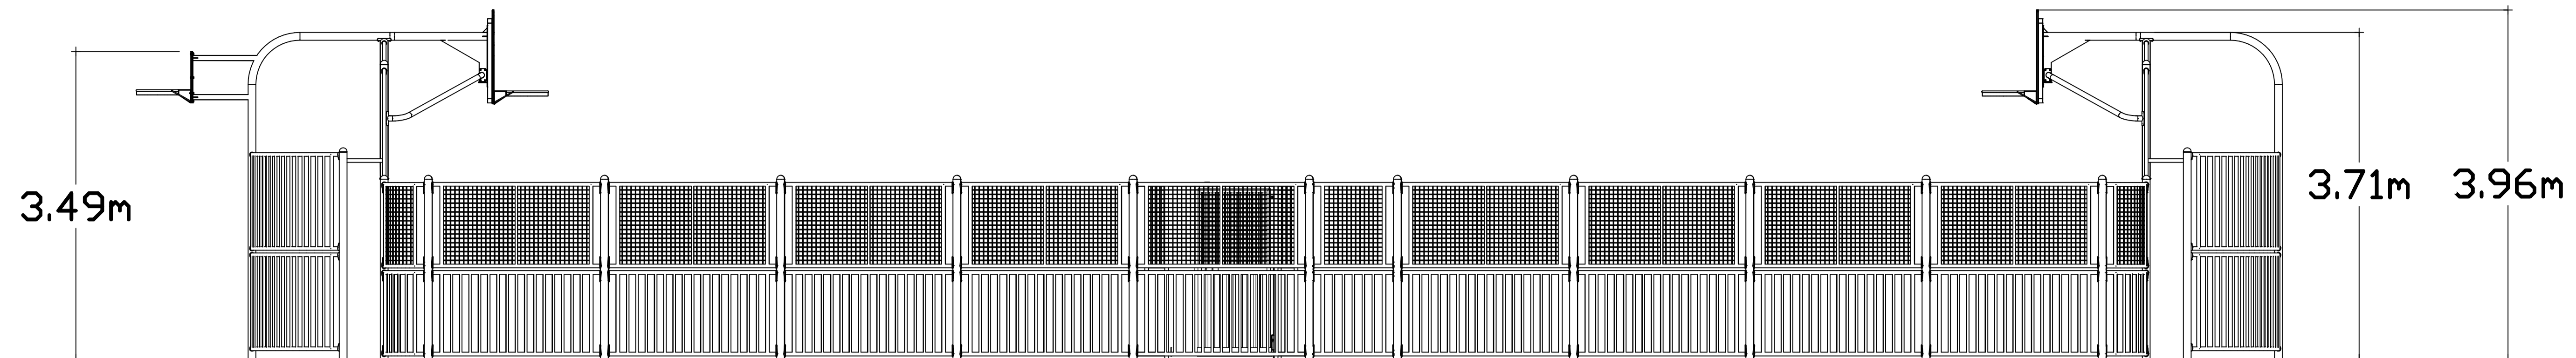

TITLE
SA-CH
ARENA CHICAGO

HAGS®
 T: +46 380 473 00 E: hags@hags.com W: www.hags.com

DATE: 20/02/2024
 DRAWN BY: JW CHECKED BY: CCW

DRAWING NUMBER: MASW107034 REVISION: 0

© HAGS 2024 SHEET 4 OF 4