




Code	Name	Quantity
SAG2B	Standard Goal Section	1
SAG2BB	Standard Goal Section with Reverse Facing Practice Hoop & Backboard	1
SAMBR	Basketball Backboard c/w Hoop	2
SAP30	3m High Post	42
SACLB	Corner Bar Panel	4
SACUM	Corner Mesh Panel	8
SAILB	1m Lower Bar Panel	2
SA2LB	2m Lower Bar Panel	35
SAIUM	1m Upper Mesh Panel	4
SA2UM	2m Upper Mesh Panel	75
SA2MG	Mini Goal	2
SAZ20	2m High 1.2m Wide Arena Gate	1
<b>TOTAL</b>		<b>177</b>

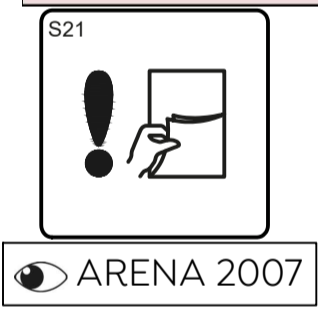

**REVISION**

39543	04/10/07 ORIGINAL	A
04/06/10	AMENDMENT BY JF CHK BY NB Border amended for international use.	B
MASW107044	06/02/24 DOCID UPDATED	0




**TITLE**  
**SA-MN**  
**ARENA MONTANA**

**HAGS®**

T: +46 380 473 00 E: hags@hags.com W: www.hags.com

DATE: 06/02/2024  
DRAWN BY: JW CHECKED BY: CCW

DRAWING NUMBER: MASW107044 REVISION: 0

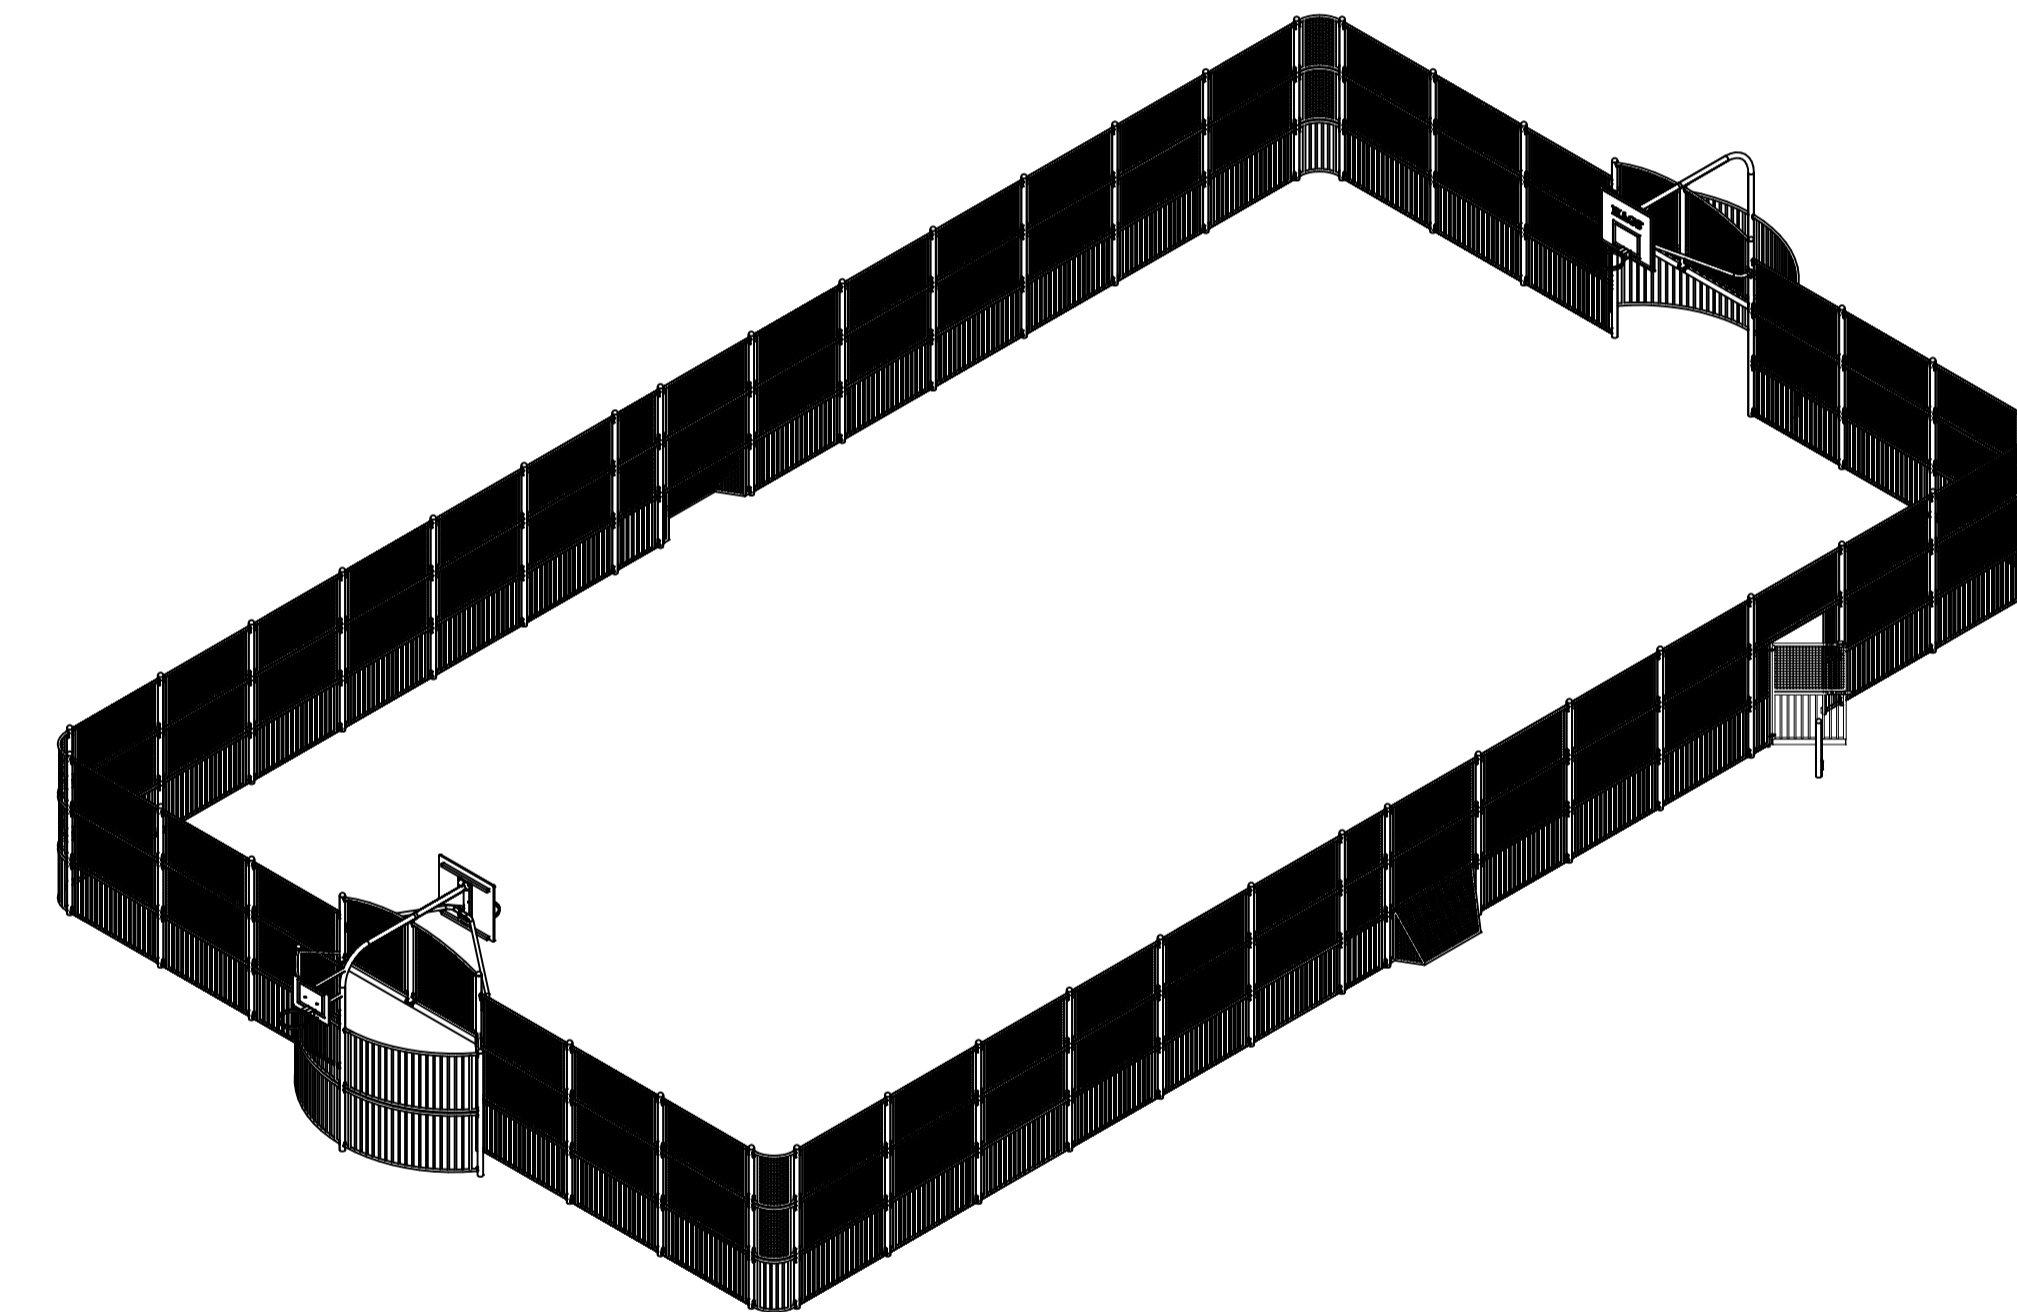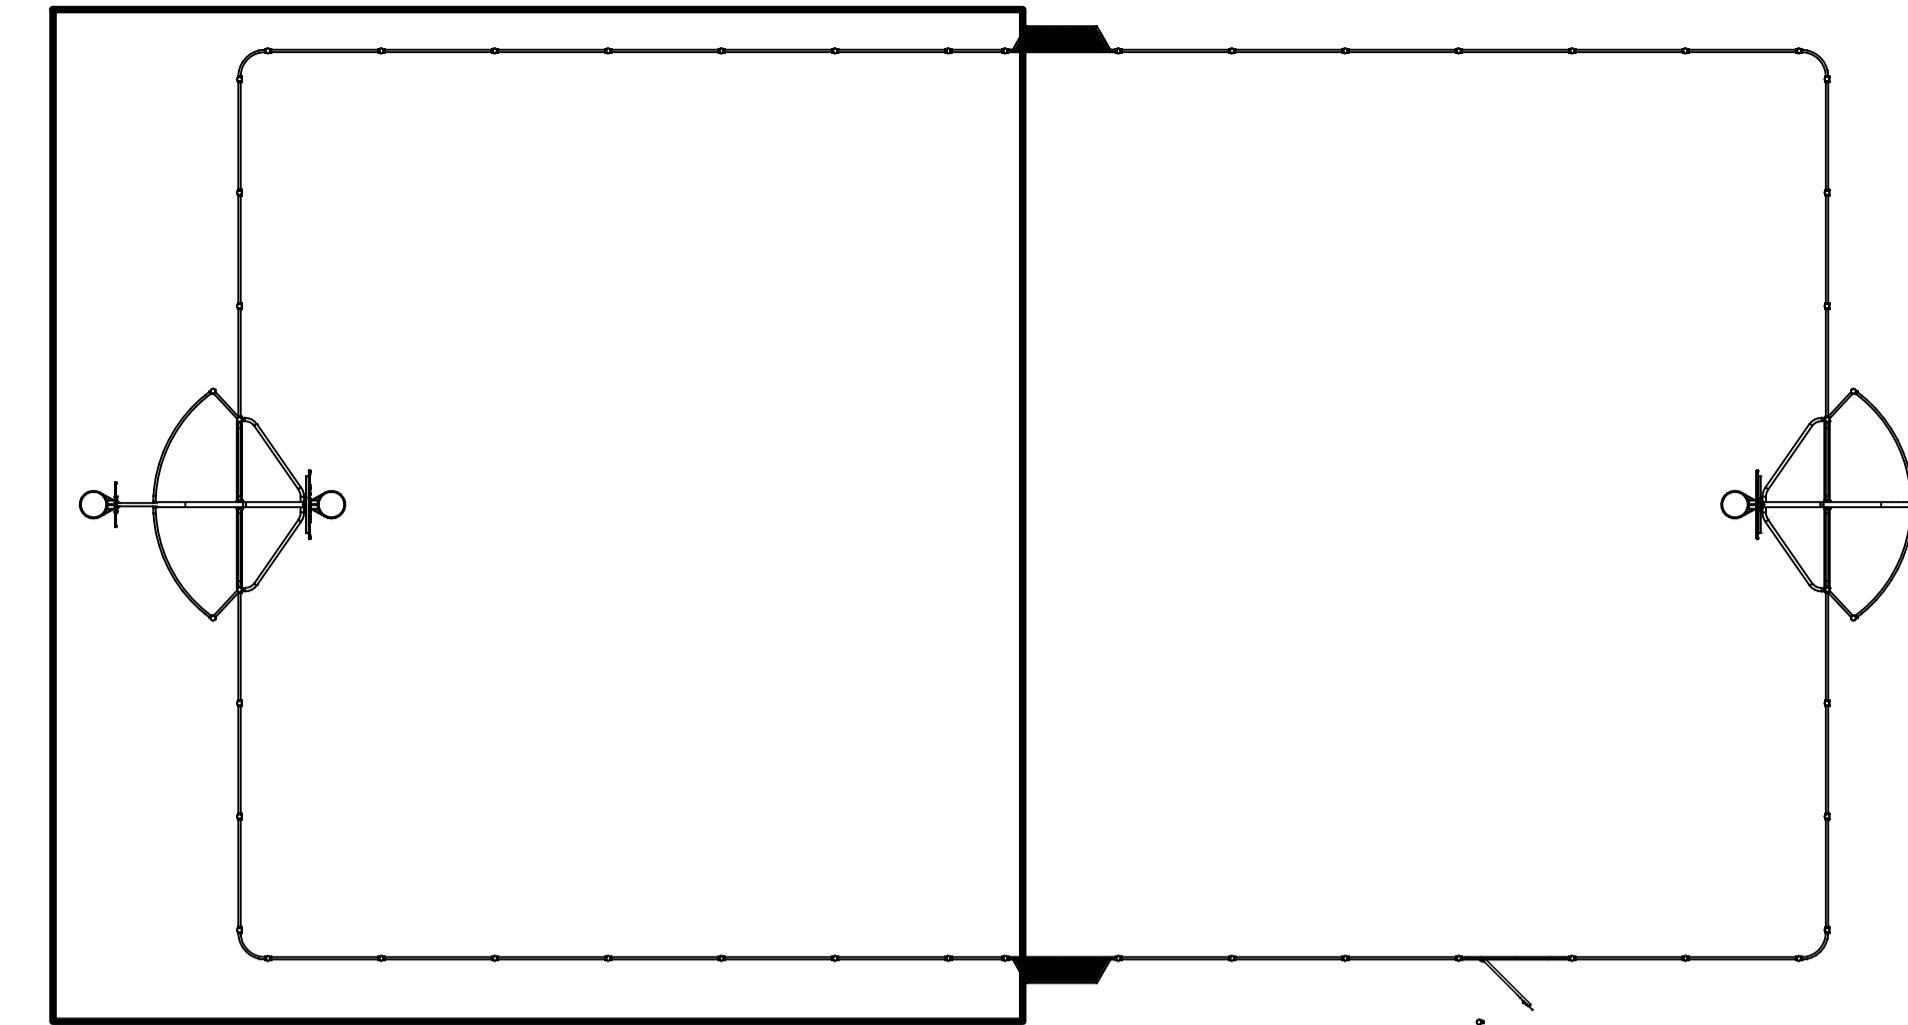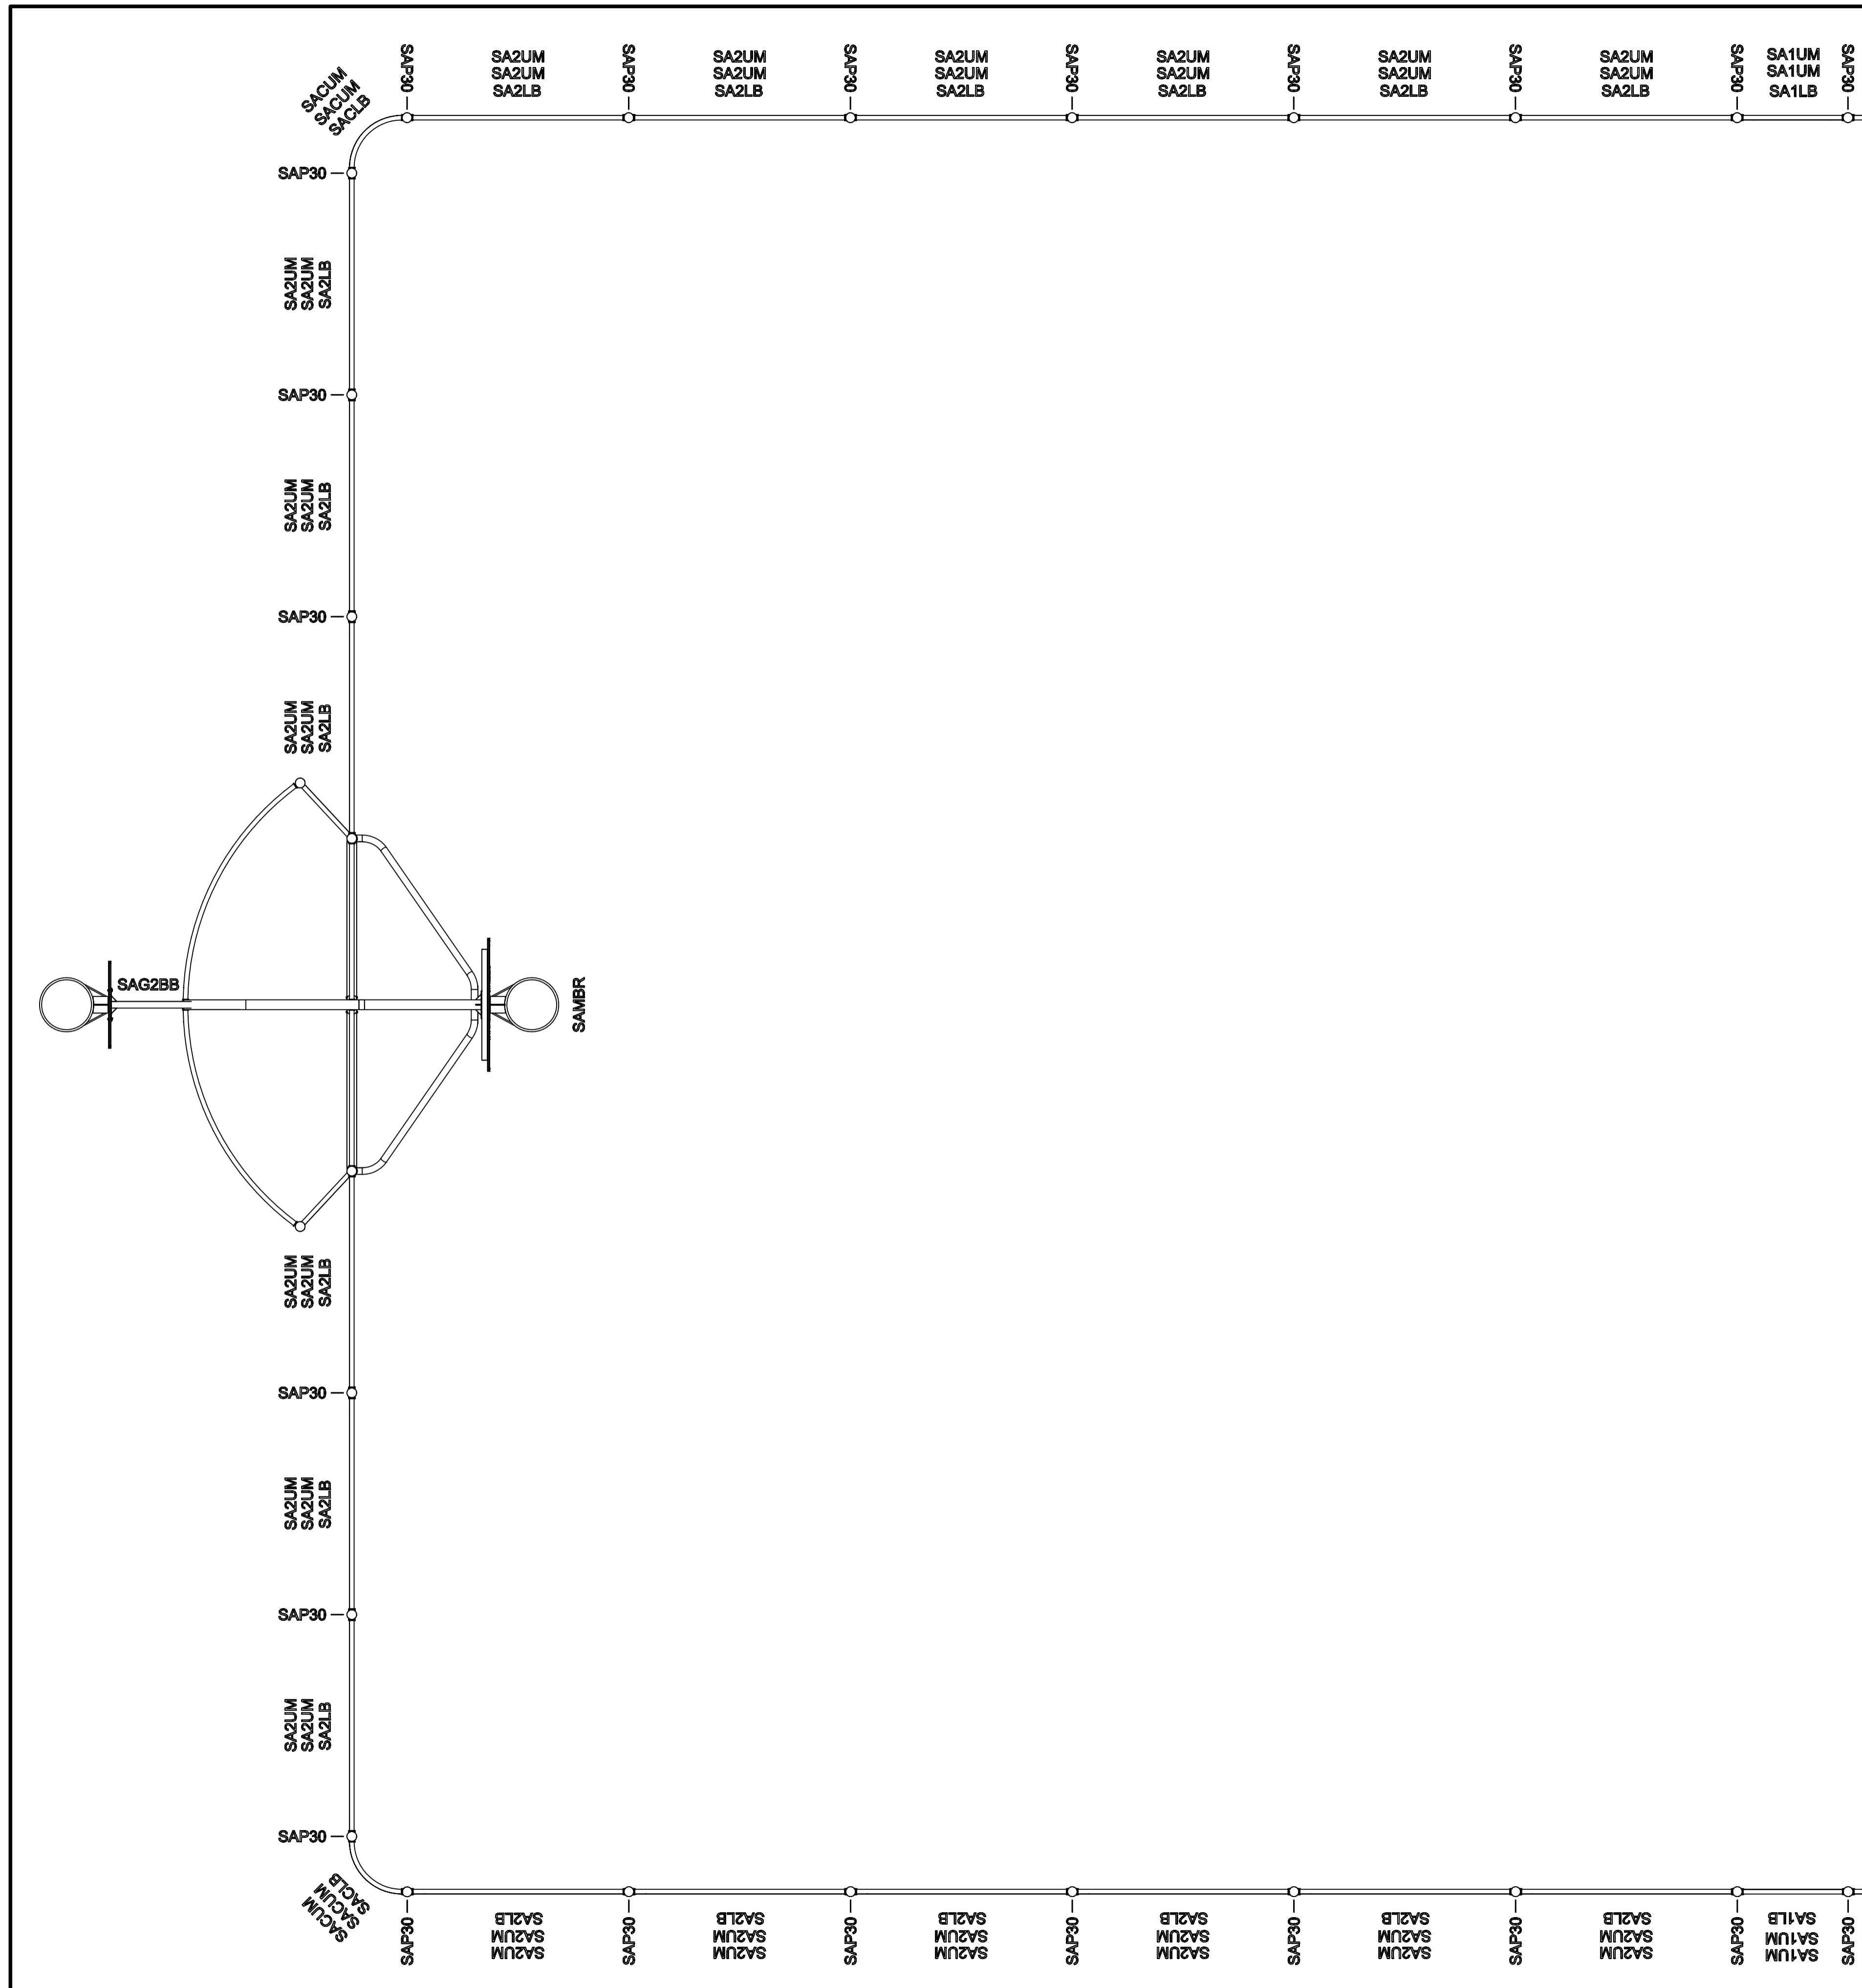




**TITLE**  
**SA-MN**  
**ARENA MONTANA**

**HAGS®**  
 T: +46 380 473 00 E: hags@hags.com W: www.hags.com

DATE: 06/02/2024  
 DRAWN BY: JW CHECKED BY: CCW

DRAWING NUMBER: MASW107044 REVISION: 0

© HAGS 2024 SHEET 2 OF 4

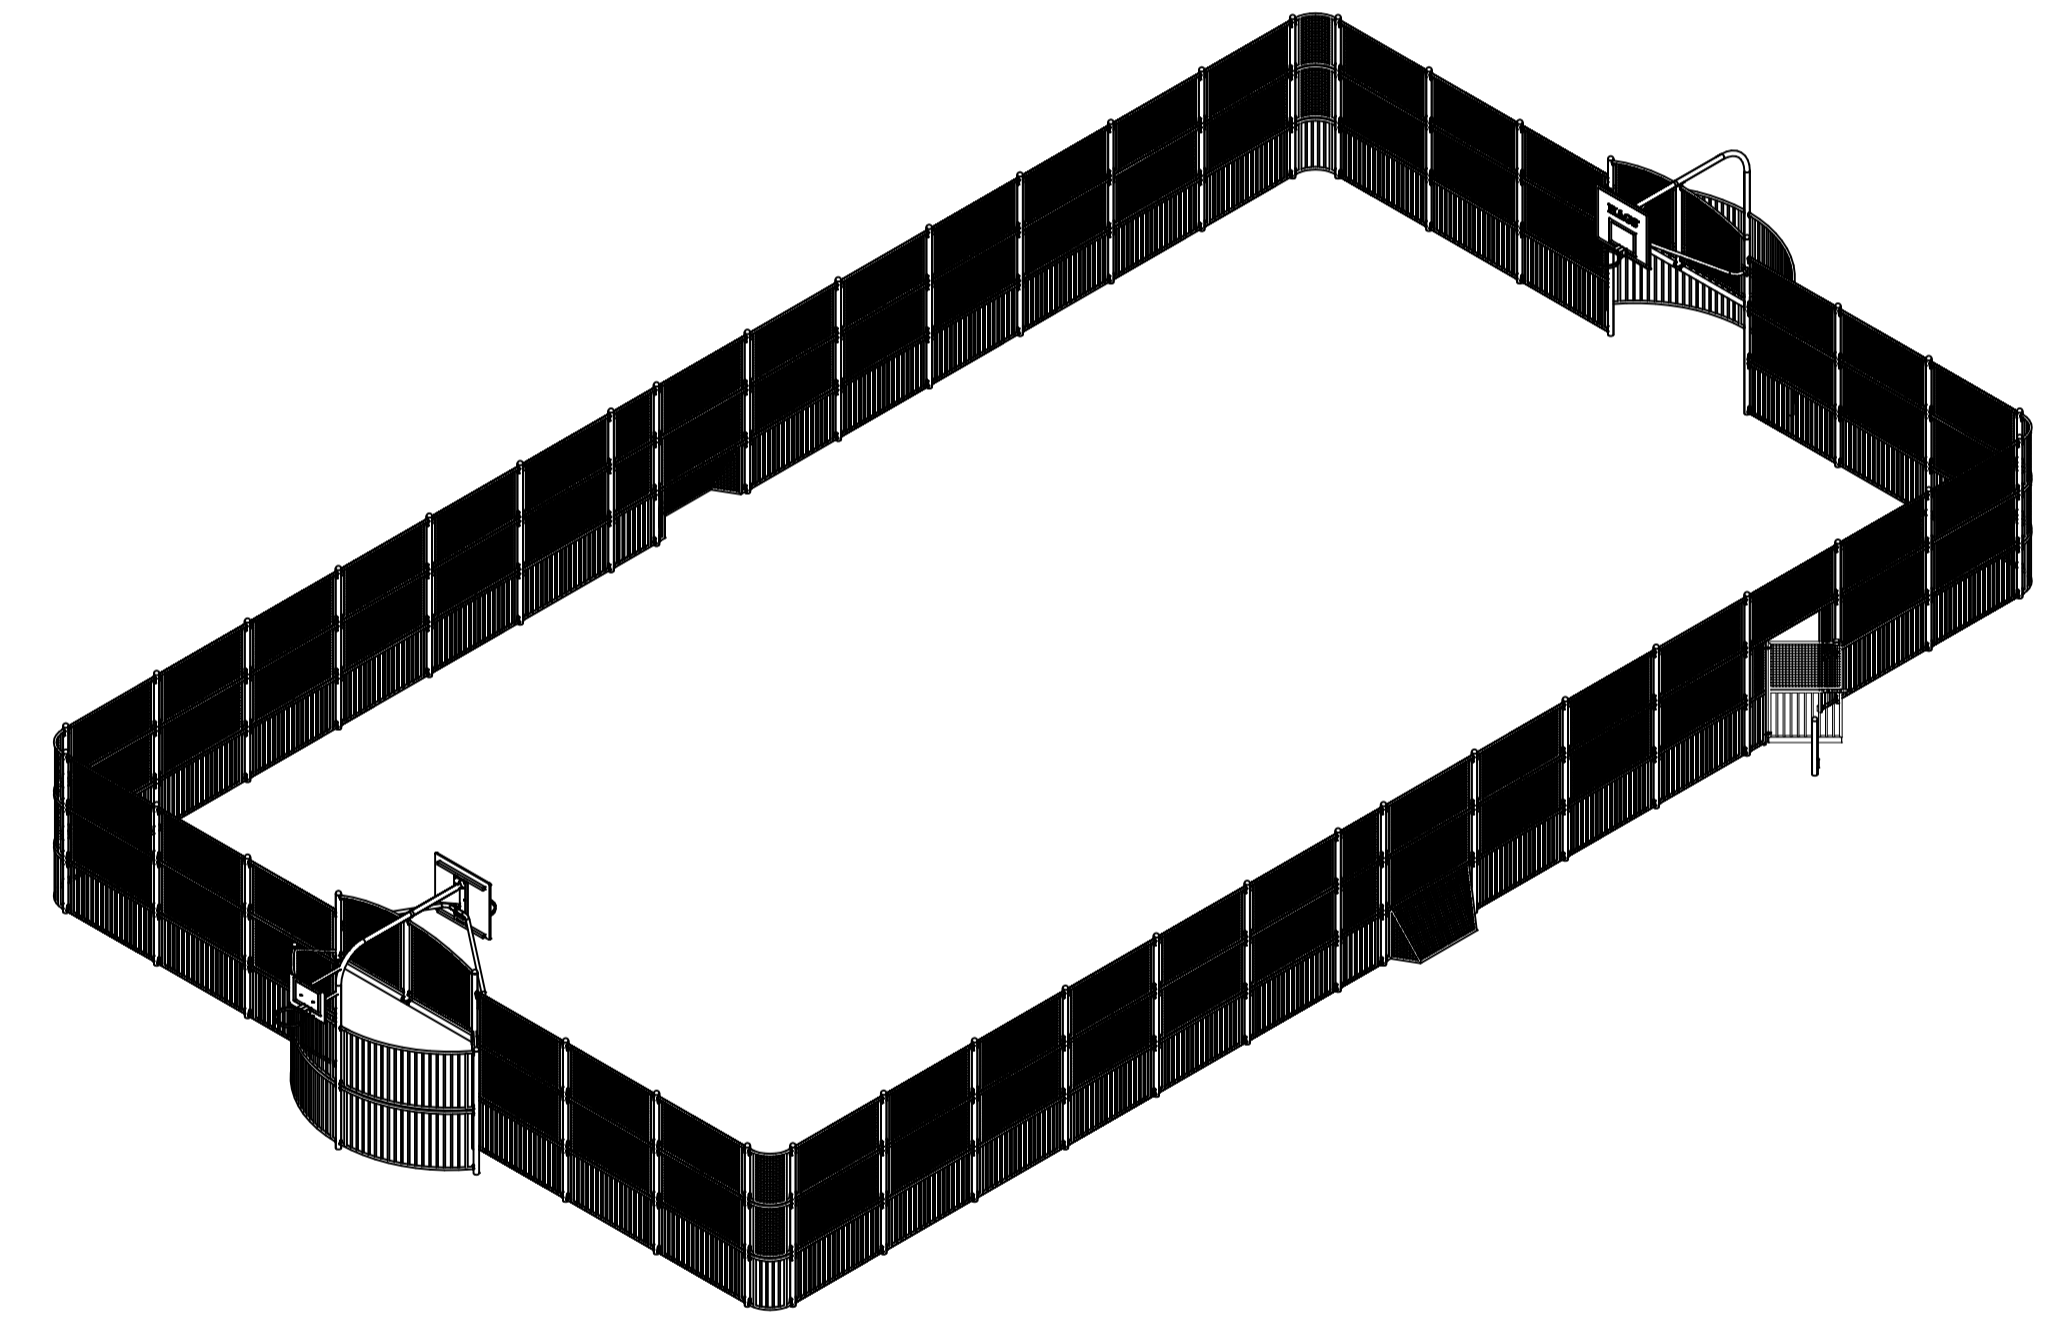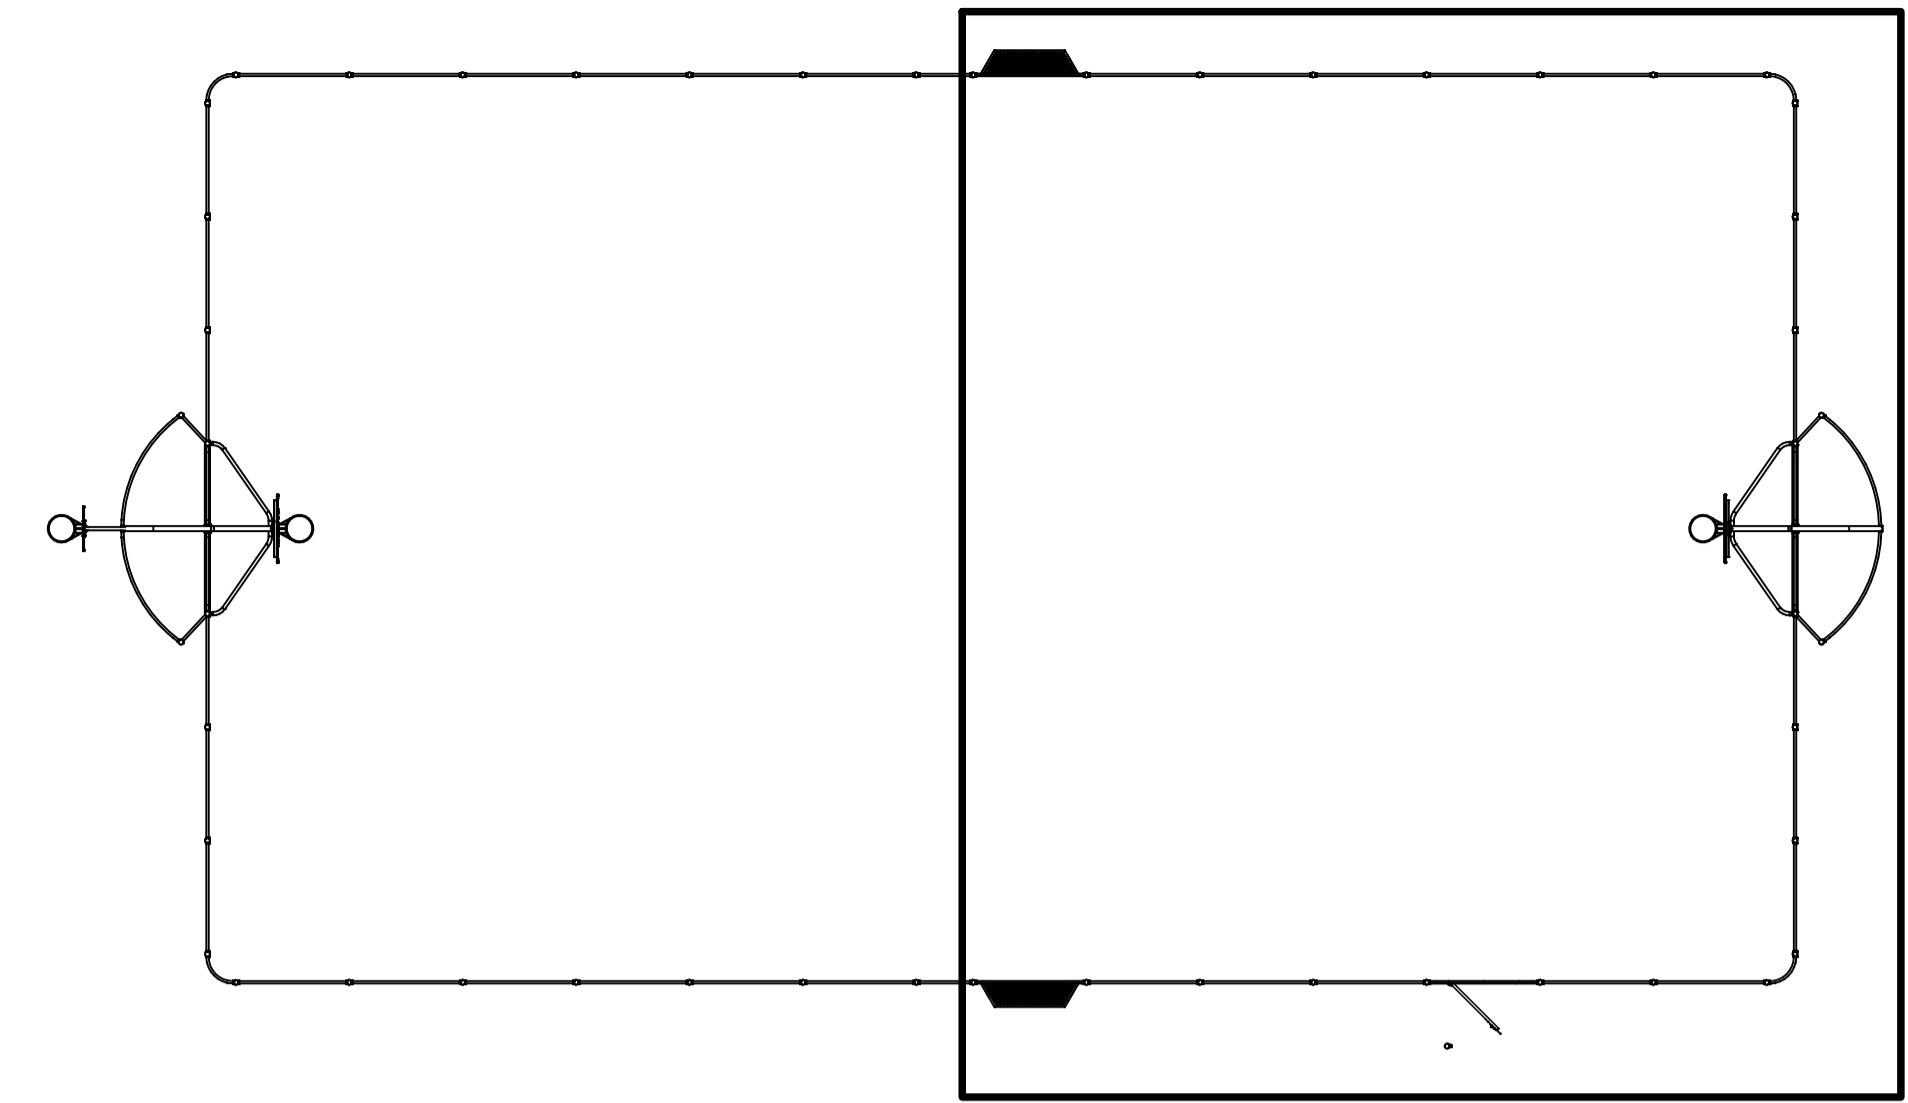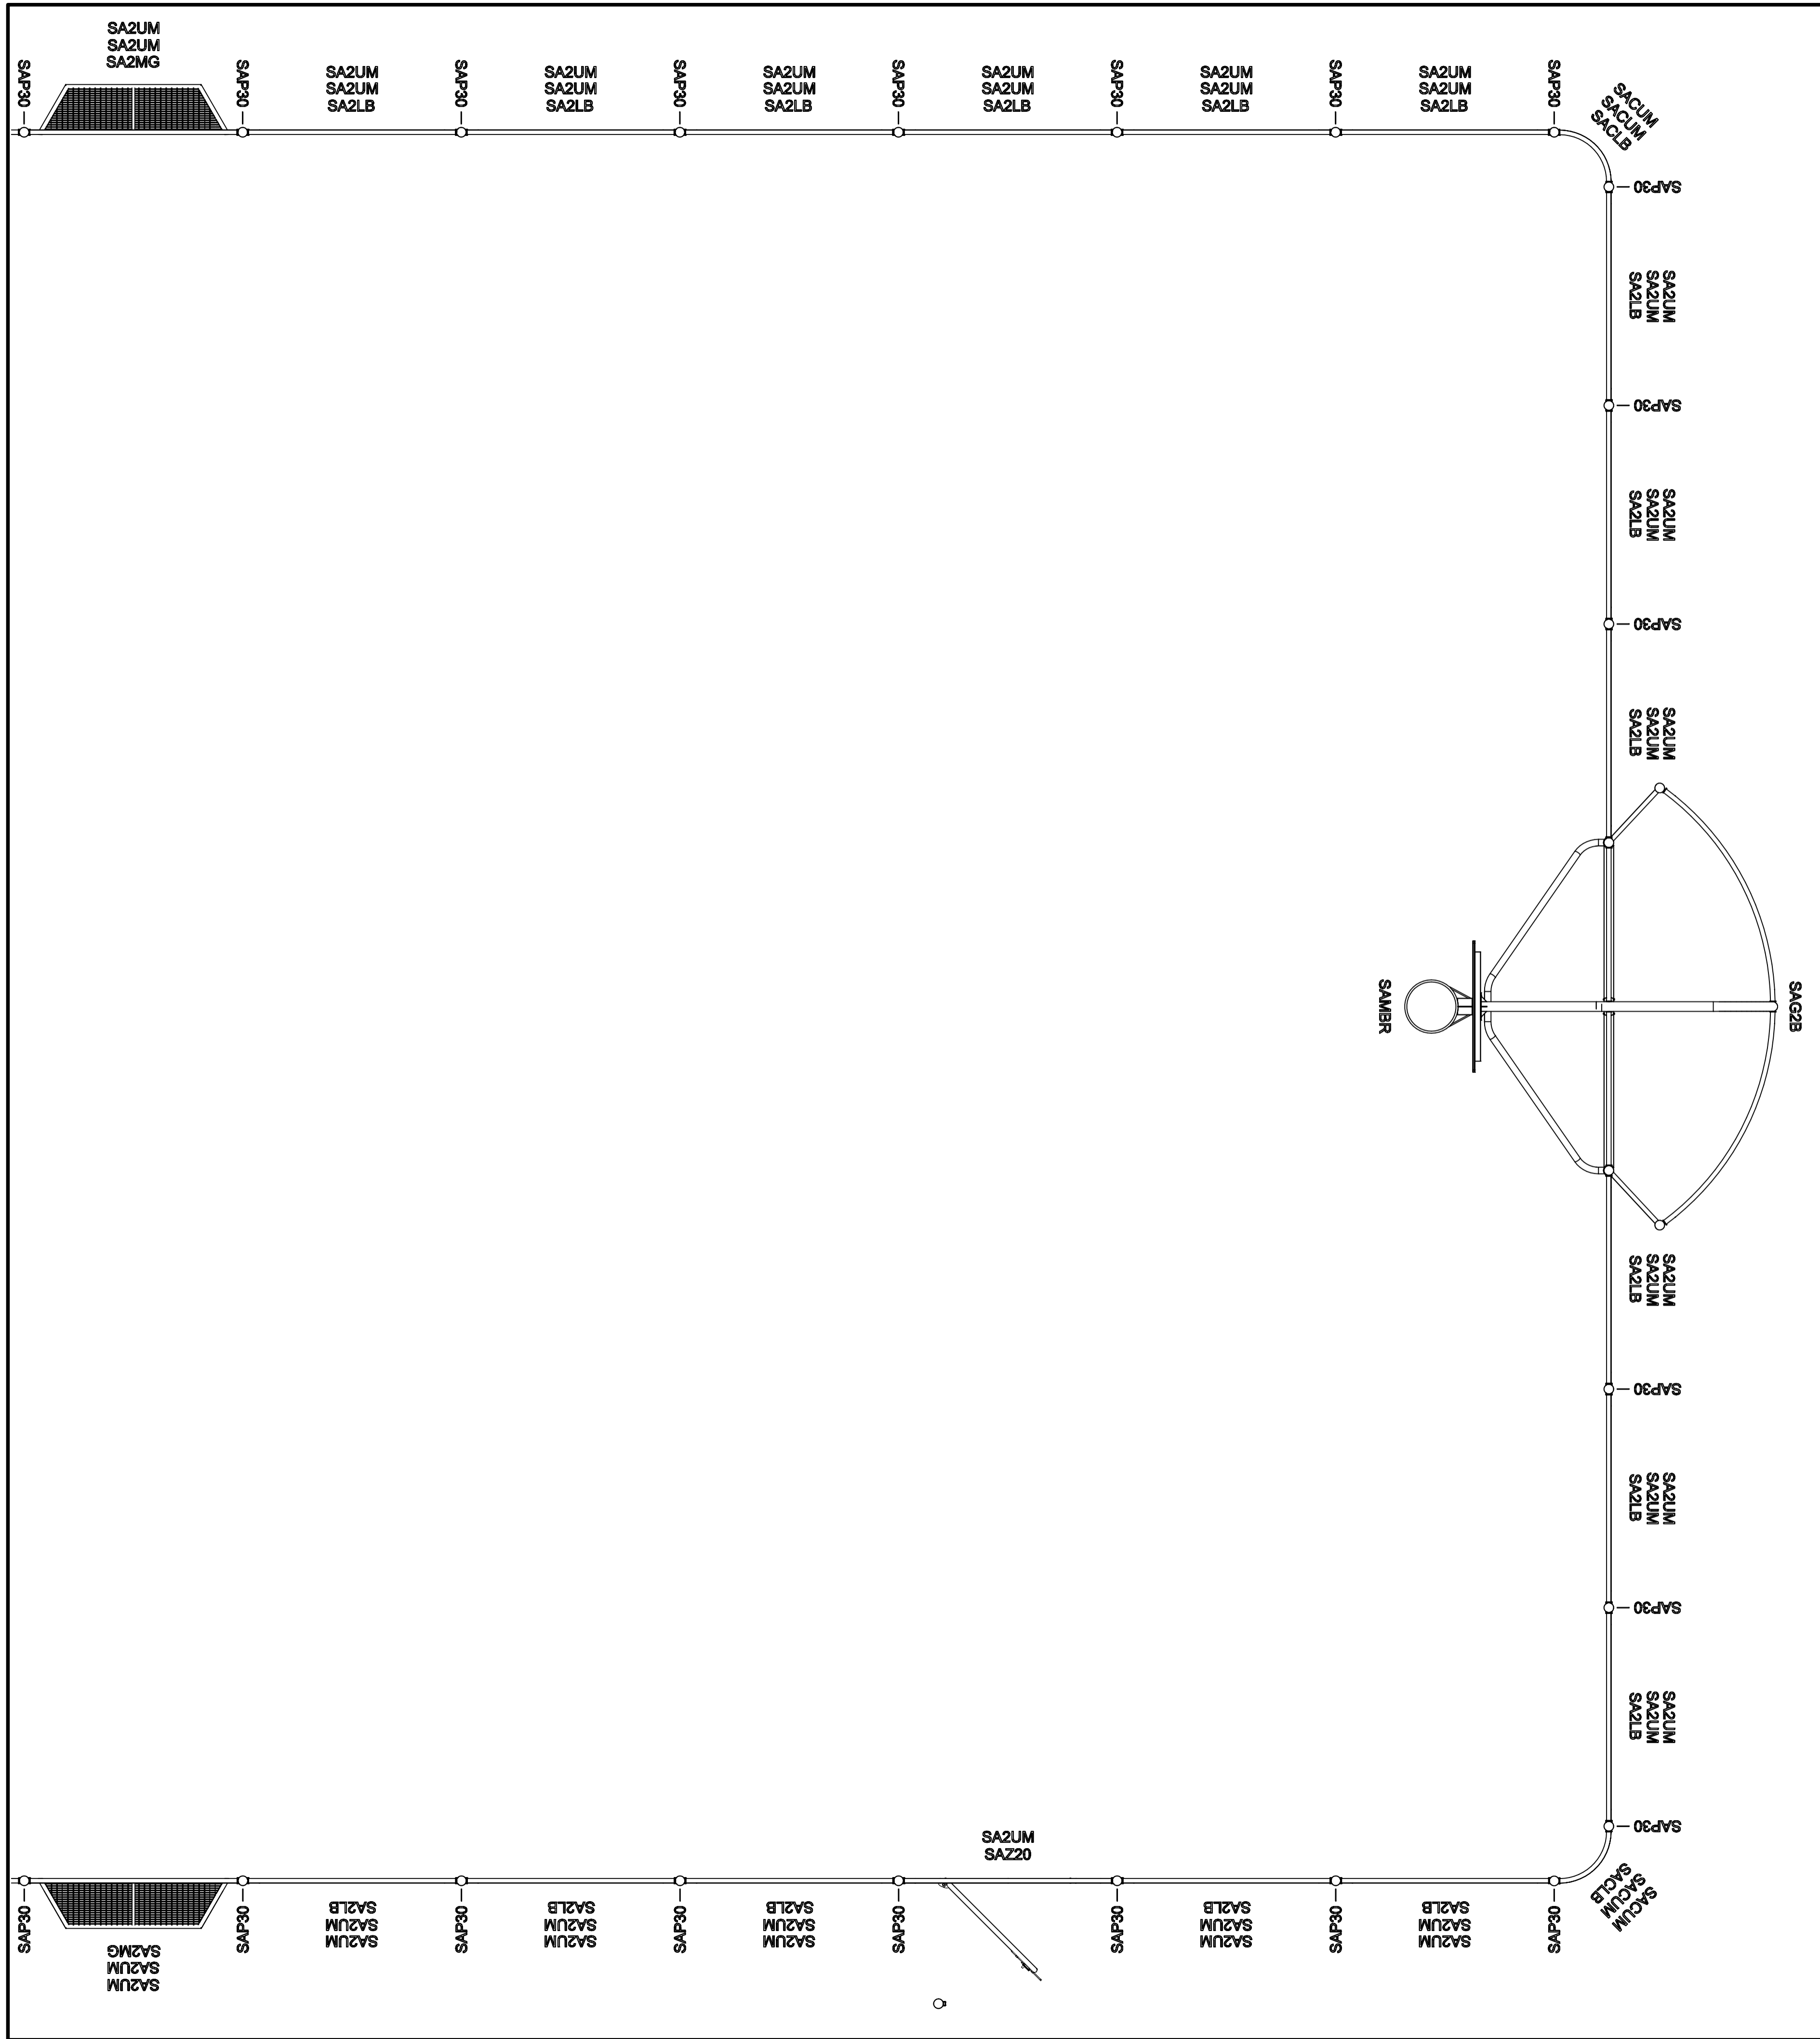

**TITLE**  
**SA-MN**  
**ARENA MONTANA**



**HAGS®**

T: +46 380 473 00 E: hags@hags.com W: www.hags.com

DATE: 06/02/2024  
 DRAWN BY: JW CHECKED BY: CCW

DRAWING NUMBER: MASW107044 REVISION: 0

© HAGS 2024 SHEET 3 OF 4

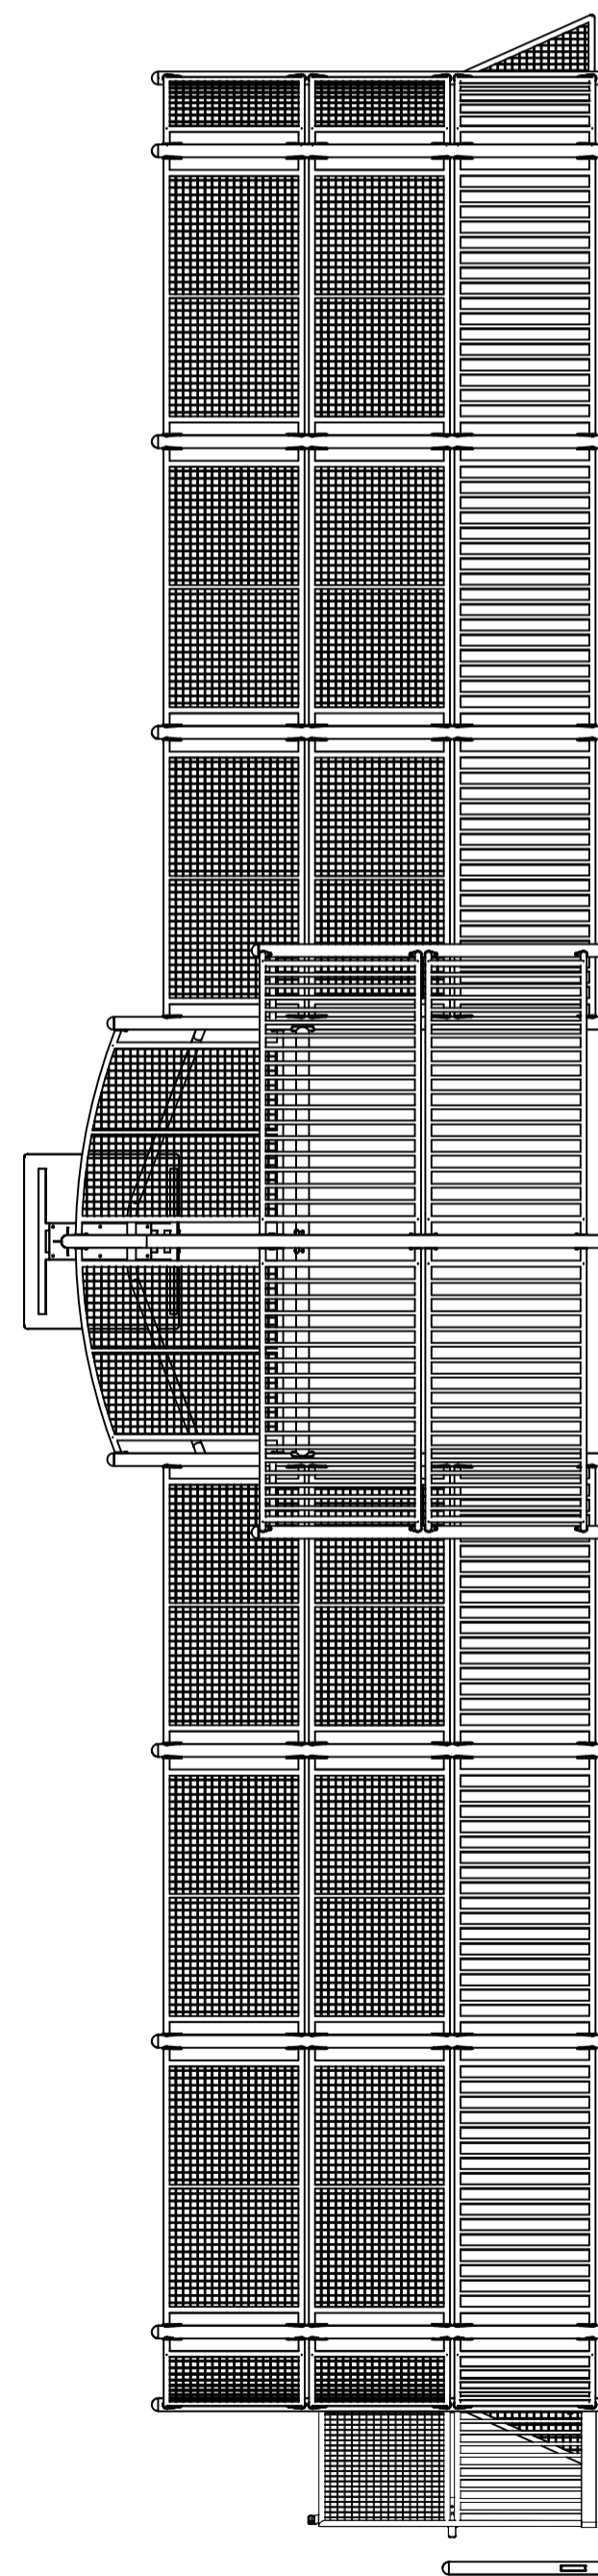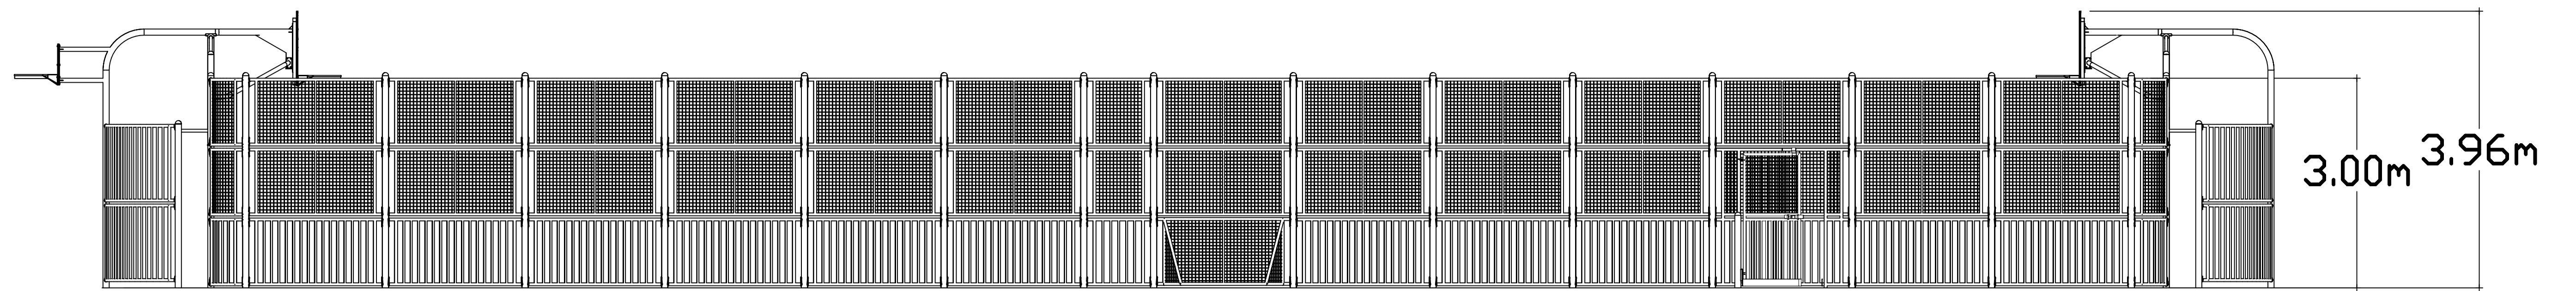

**TITLE**  
**SA-MN**  
**ARENA MONTANA**

**HAGS®**

T: +46 380 473 00 E: hags@hags.com W: www.hags.com

DATE: 06/02/2024  
 DRAWN BY: JW CHECKED BY: CCW

DRAWING NUMBER: MASW107044 REVISION 0

© HAGS 2024

SHEET 4 OF 4