
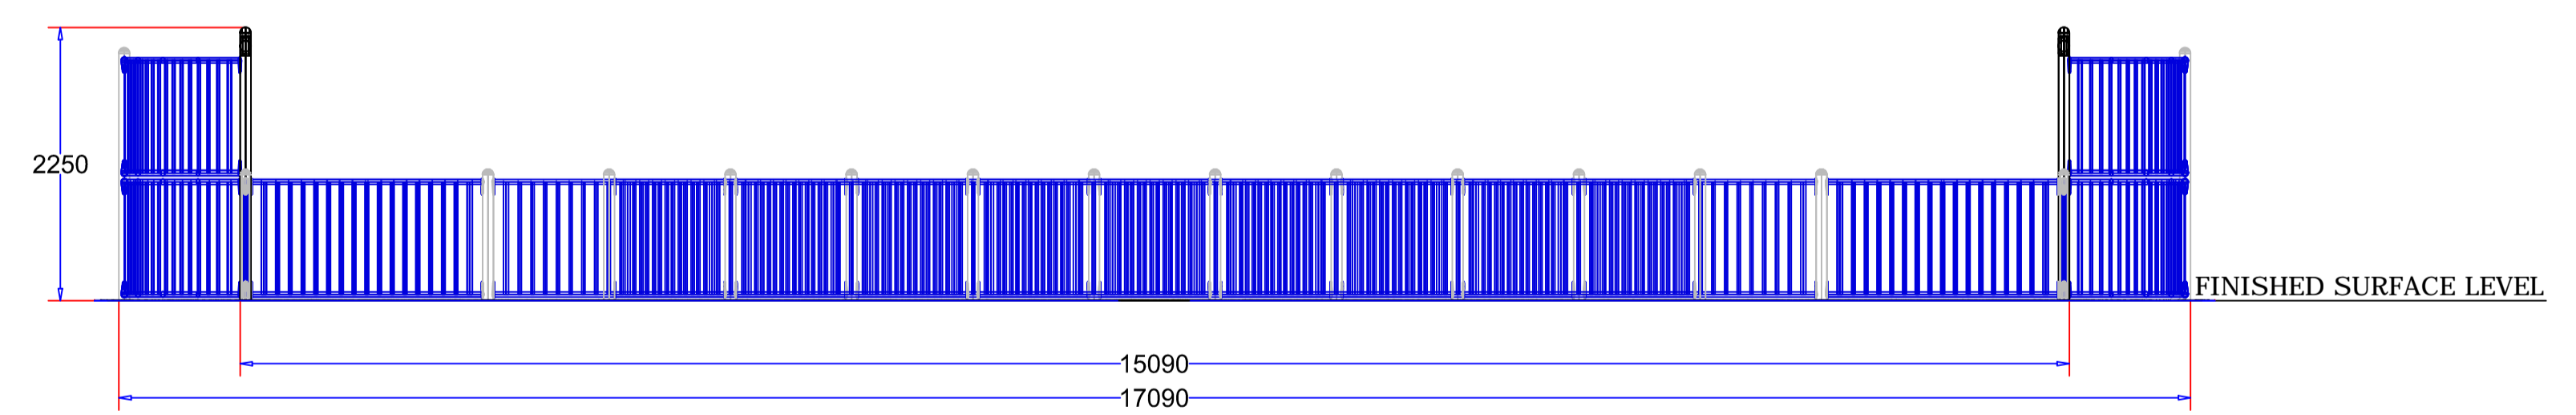
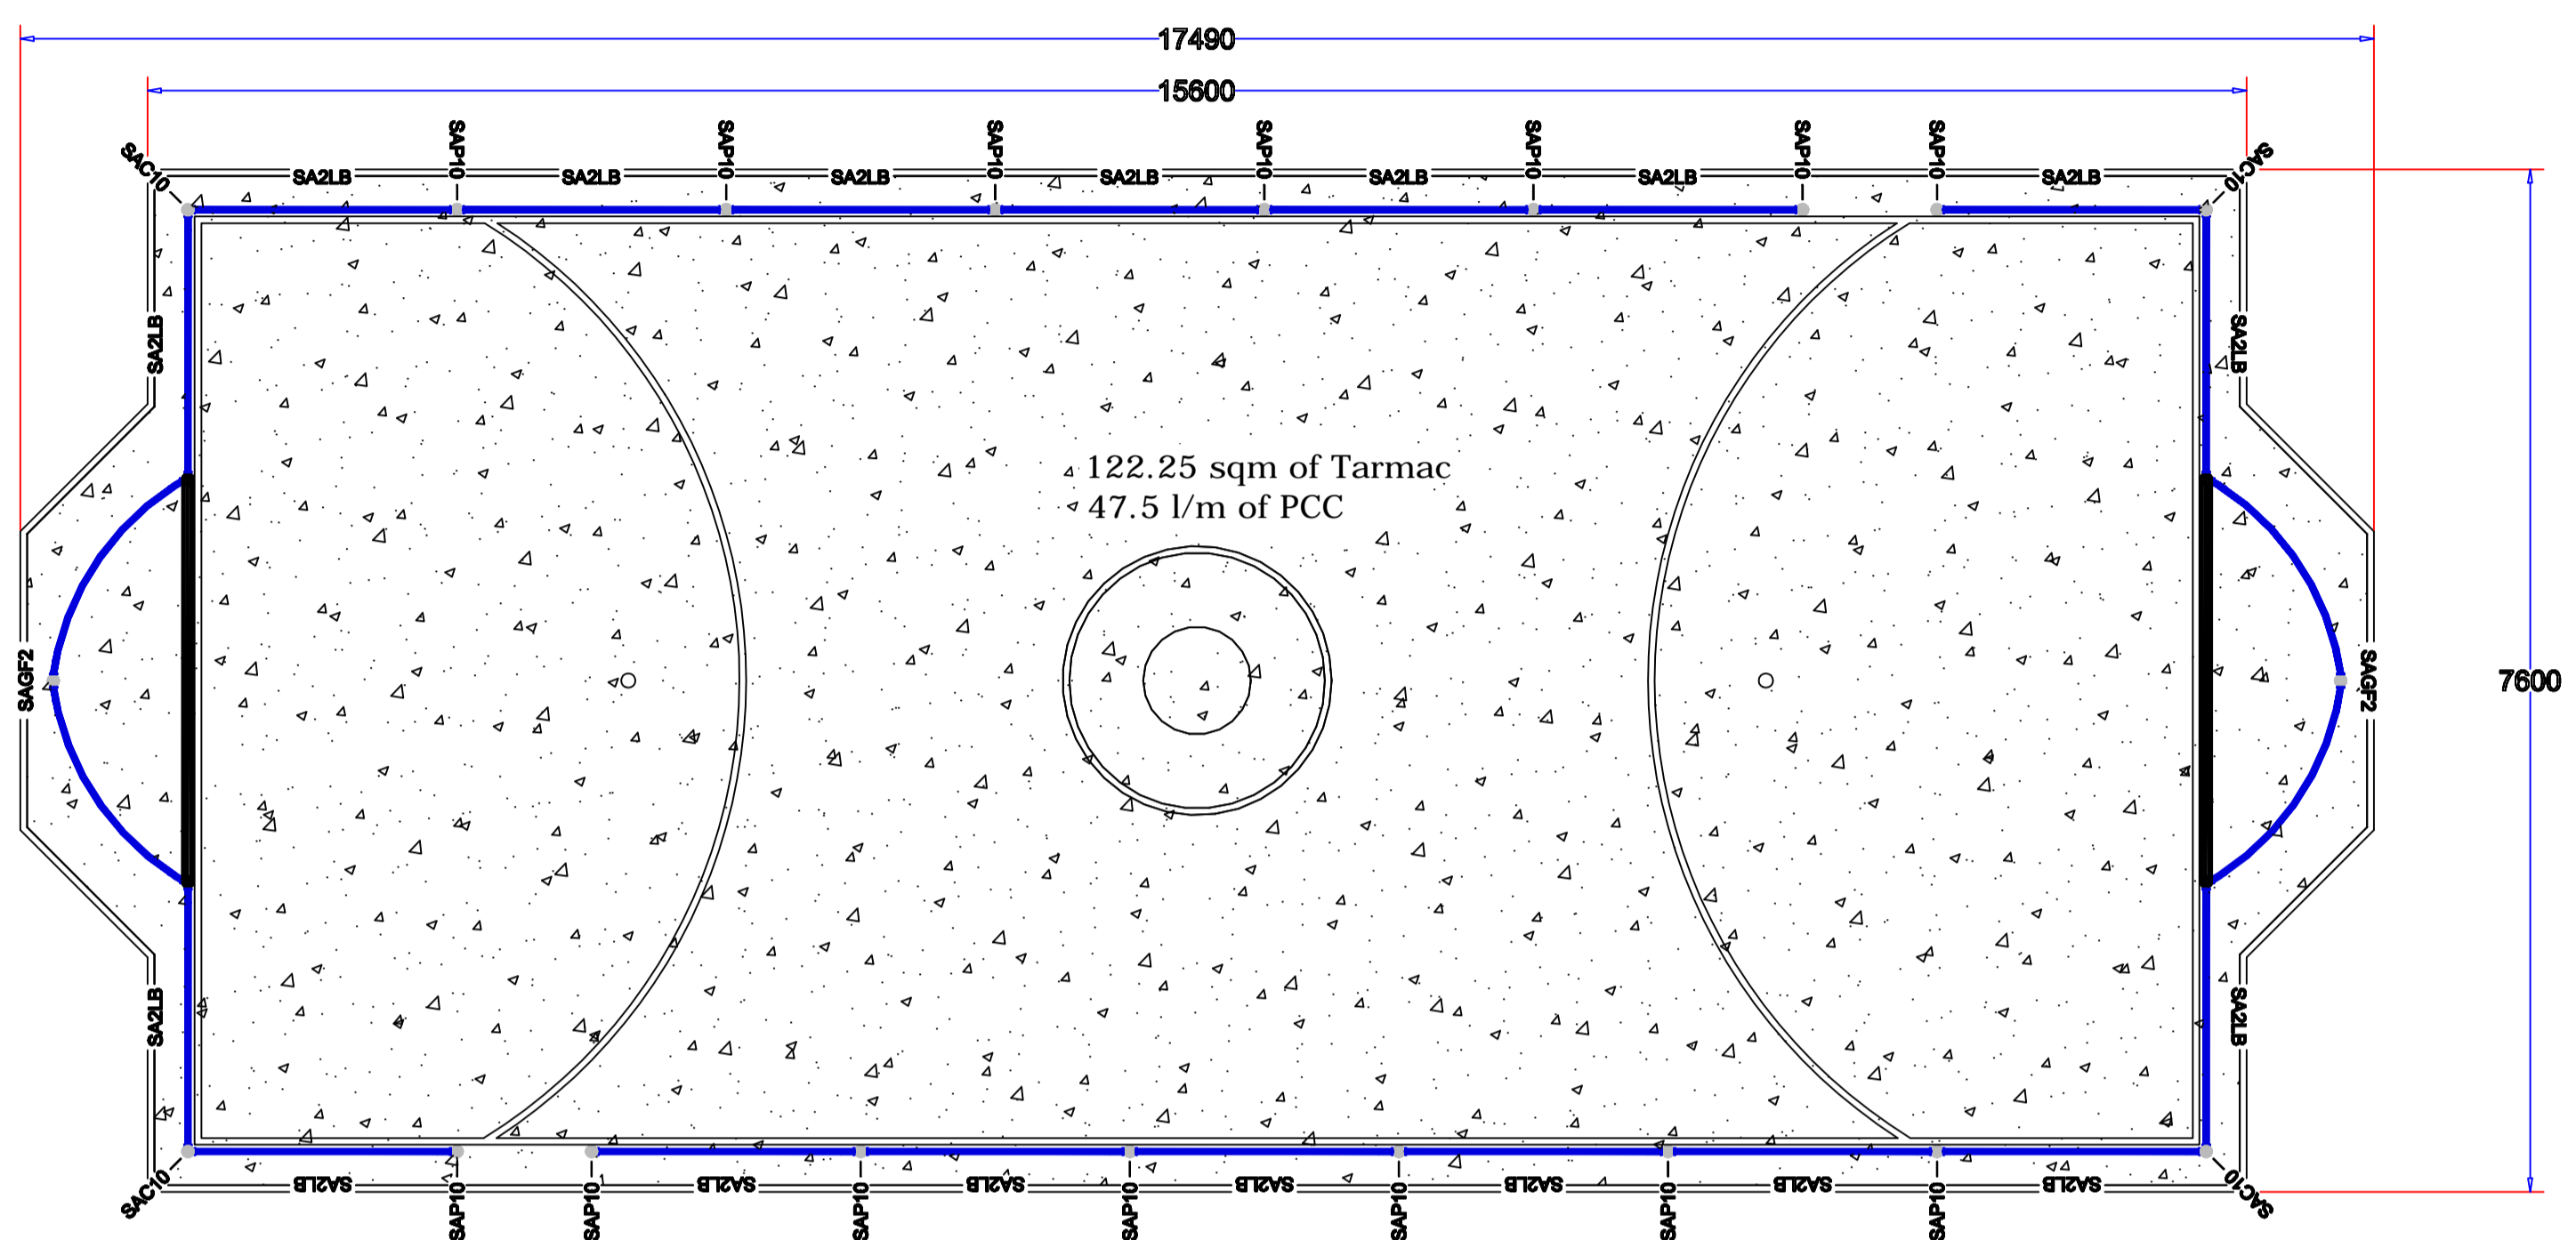


NOTES

PLEASE NOTE
 DIMENSIONS SHOWN FOR TARMAC ARE
 TAKEN FROM THE OUTSIDE OF THE
 PRE-CAST CONCRETE EDGE.
 DIMENSIONS SHOWN FOR EQUIPMENT ARE
 TAKEN FROM THE OUTER MOST FACE

ALL DIMENSIONS SHOWN IN mm

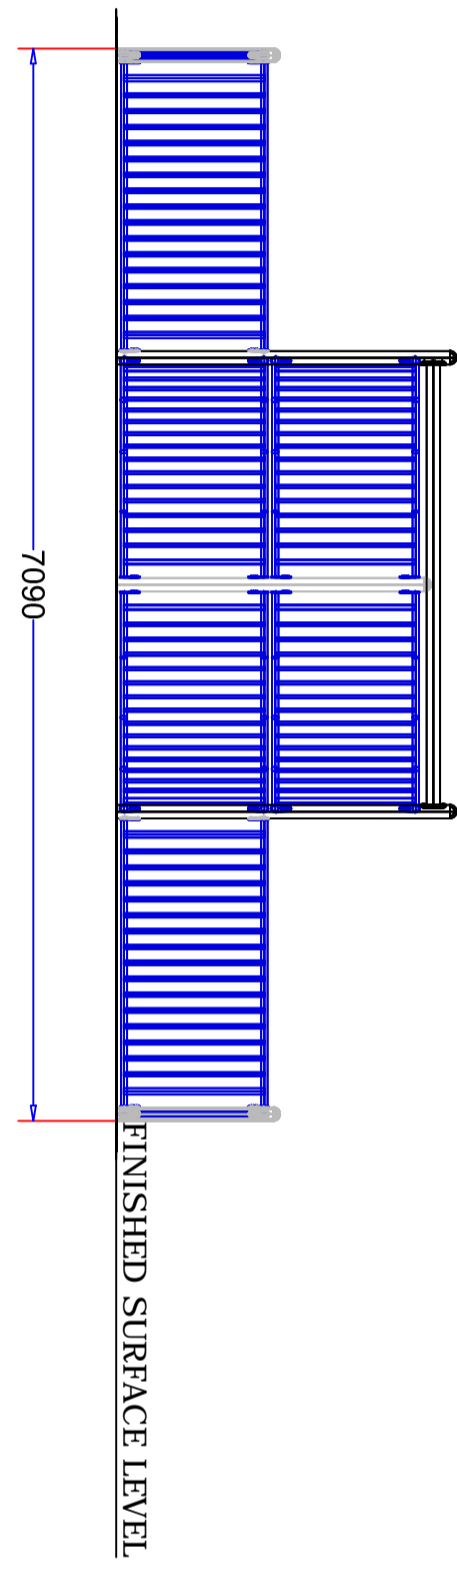

Code	Description	Quantity
SAP10	1m High Post	14
SAC10	1m High Corner Post	4
SA2LB	2m Lower Bar Panel	18
SAGF2	Football Goal with 2m High Cross Bar	2
TOTAL		38

Arena Steelwork Colours to be Confirmed with Order.
 Refer to Arena Installation Instructions for Component ID and Installation.

REVISION

CUSTOMER

PROJECT

TITLE
**Arena Sports System
 Sioux SA-SI
 15m x 7m**

DATE 05/04/11 SCALE 1:50 @ A1
 DRAWN BY: J.F. CHECKED BY: J.C.

DRAWING No. **46118** ISSUE **A**

SHEET **1** OF **2**

NOTES

REVISION

CUSTOMER

PROJECT

ARENA SPORTS SYSTEM
SIoux SA-SI
15m x 7m

DATE	05/04/11	SCALE	N.T.S.
DRAWN BY :	J.F.	CHECKED BY :	J.C.

DRAWING No.	46118	ISSUE	A
-------------	--------------	-------	----------

© PLAYPOWER INC. 2010 SHEET **2** OF **2**

