


1.5m

0.0m

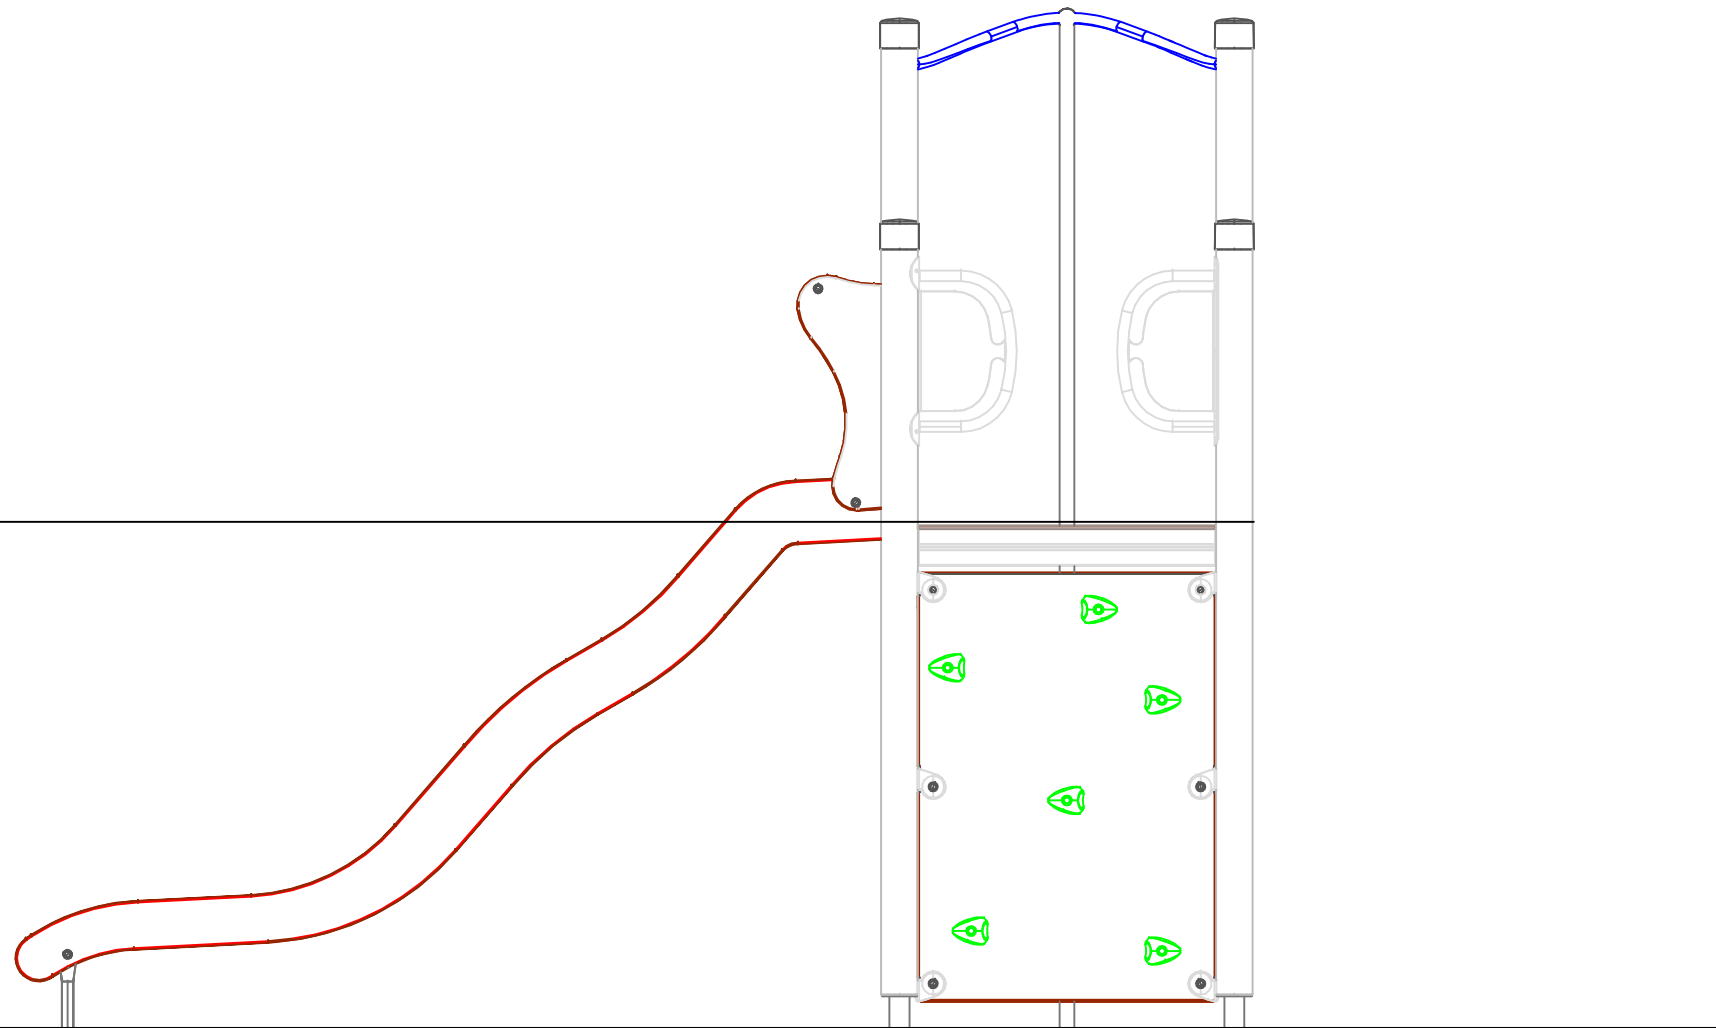

PROJECT
8077979

TITLE
Deck Elevations

HAGS[®]

T: 0845 260 1655 E: sales@hags.co.uk W: www.hags.co.uk

DATE: 25/09/22 SCALE: 1:50 @ A3

DRAWN BY: N.B. CHECKED BY:

DRAWING NUMBER: 8077979 REVISION 0

© HAGS 2021 SHEET 2 OF 3