
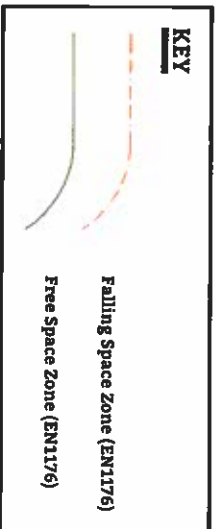


	A	B
A	0.00	10.00
B	10.00	0.00
1	6.96	8.98
2	8.13	7.63
3	8.82	7.07
4	6.13	9.32
5	6.11	8.33
6	7.41	6.86
7	8.17	6.23

Article Number	Post Length (m)	Post Number
8057914	2.6m	1,2,6
8011532	2.3m	3,7
8011536	2.97m	4,5

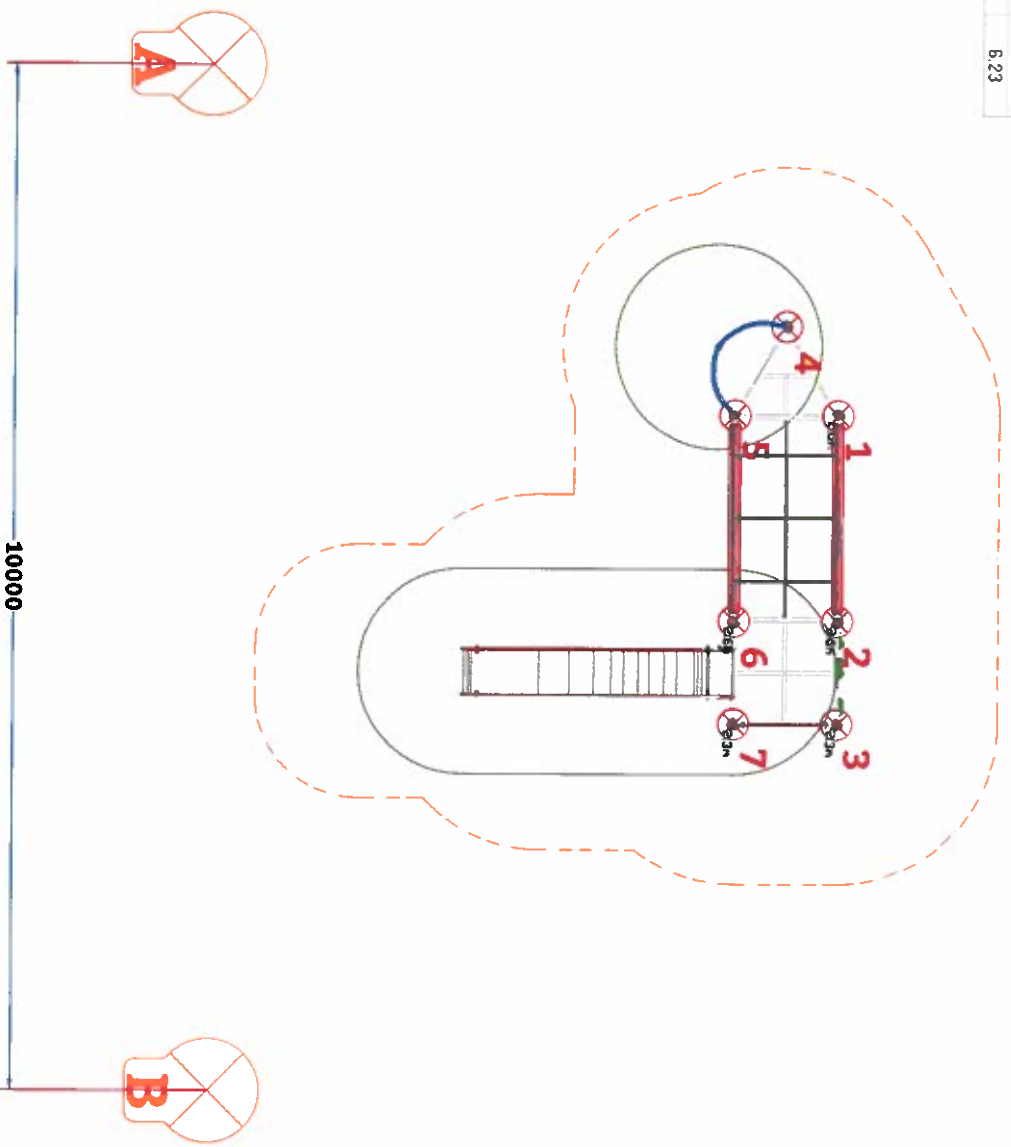

PROJECT
UniPlay Metis (Steel)

TITLE
Post Layout




HAGS - South
 Clockhouse Nurseries
 Clockhouse Lane East
 Egham, Surrey
 TW20 9PG
 United Kingdom

T: 0845 260 1655
 E: sales@hags.co.uk
 W: www.hags.co.uk

DATE: 01/06/21 SCALE: 1:50 @ A3

DRAWN BY: N.B. CHECKED BY:

DRAWING NUMBER: 8077981 REVISION: 0

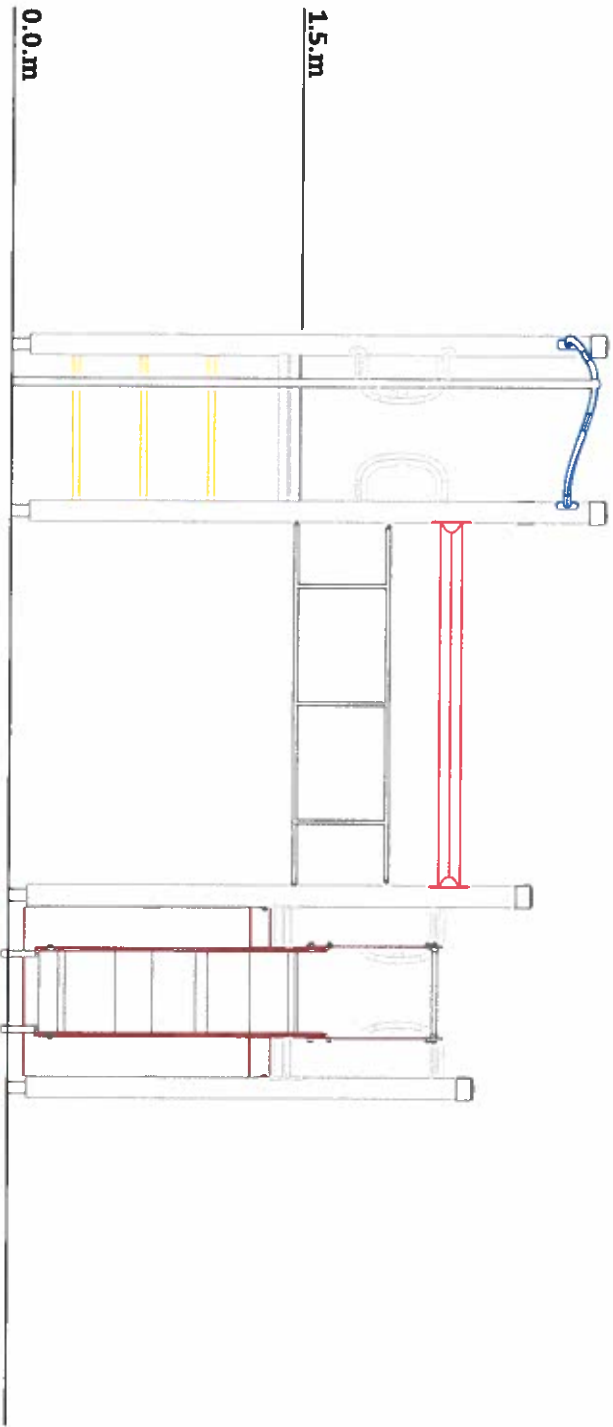

PROJECT
UniPlay Metis (Steel)

TITLE
Deck Elevation




HAGGS - South
 Clockhouse Nurseries
 Clockhouse Lane East
 Egham, Surrey
 TW20 8PG
 United Kingdom

T: 0845 260 1555
 E: sales@hags.co.uk
 W: www.hags.co.uk

DATE: 01/06/21 SCALE: 1:50 @ A3
 DRAWN BY: N.B. CHECKED BY:

DRAWING NUMBER: 8077981 REVISION: 0

Burma Bridge - 8080398

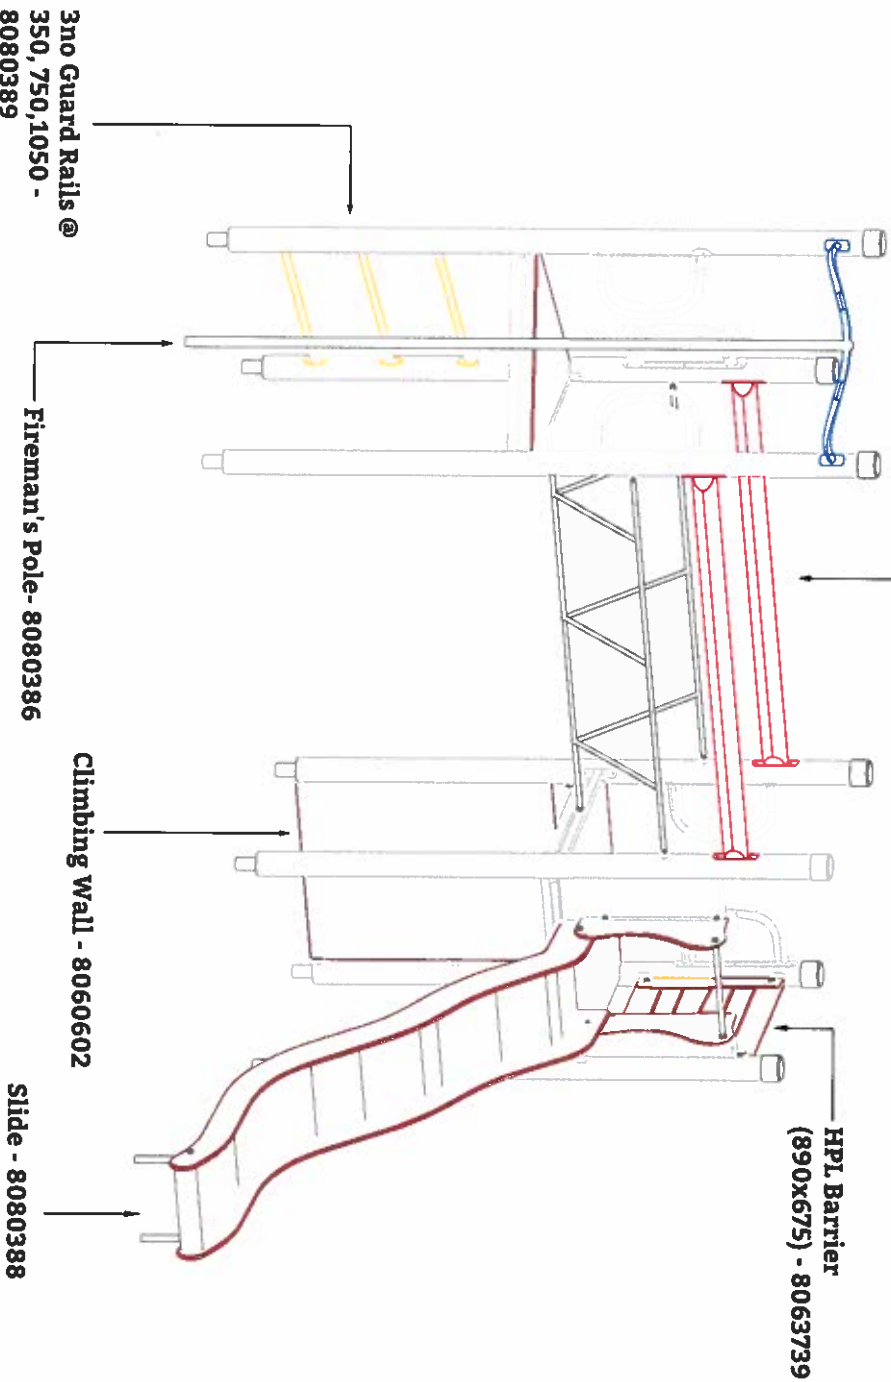

PROJECT
UniPlay Metis (Steel)

TITLE
Iso View



HAGS - South
Clockhouse Nurseries
Clockhouse Lane East
Egham, Surrey
TW20 8PG
United Kingdom

T: 0845 260 1655
E: sales@hags.co.uk
W: www.hags.co.uk

DATE: 01/06/21 SCALE: 1:50 @ A3

DRAWN BY: N.B. CHECKED BY:

DRAWING NUMBER: 8077981 REVISION 0