


Code	Name	Quantity
SAG2B	Standard Goal Section	2
SAGAM	Arch Side - Mesh	4
SAMBR	Basketball Backboard c/w Hoop	2
SAP10	1m High Post	44
SAP20	2m High Post	16
SACLB	Corner Bar Panel	4
SAEPS	Access Side Panel - Single Height	2
SAILB	1m Lower Bar Panel	2
SA2LB	2m Lower Bar Panel	50
SA2UM	2m Upper Mesh Panel	12
SA2MG	Mini Goal	4
TOTAL		142

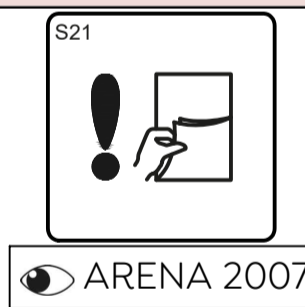

REVISION

36413		
21/02/06	ORIGINAL	A
10/04/07	AMENDMENT BY JA CHK BY JC 4 no. SA2MG added.	B
11/06/07	AMENDMENT BY NB CHK BY JA Paper space updated.	C
28/06/07	AMENDMENT BY NB CHK BY JC Concrete specification added. Missing component code. SAGAM x 2 shown.	D
MASW107055		
27/02/24	DOCID UPDATED	0



TITLE
ARENA SWEDEN

HAGS®

T: +46 380 473 00 E: hags@hags.com W: www.hags.com

DATE: 27/02/2024
DRAWN BY: JW CHECKED BY: CCW

DRAWING NUMBER: MASW107055 REVISION: 0

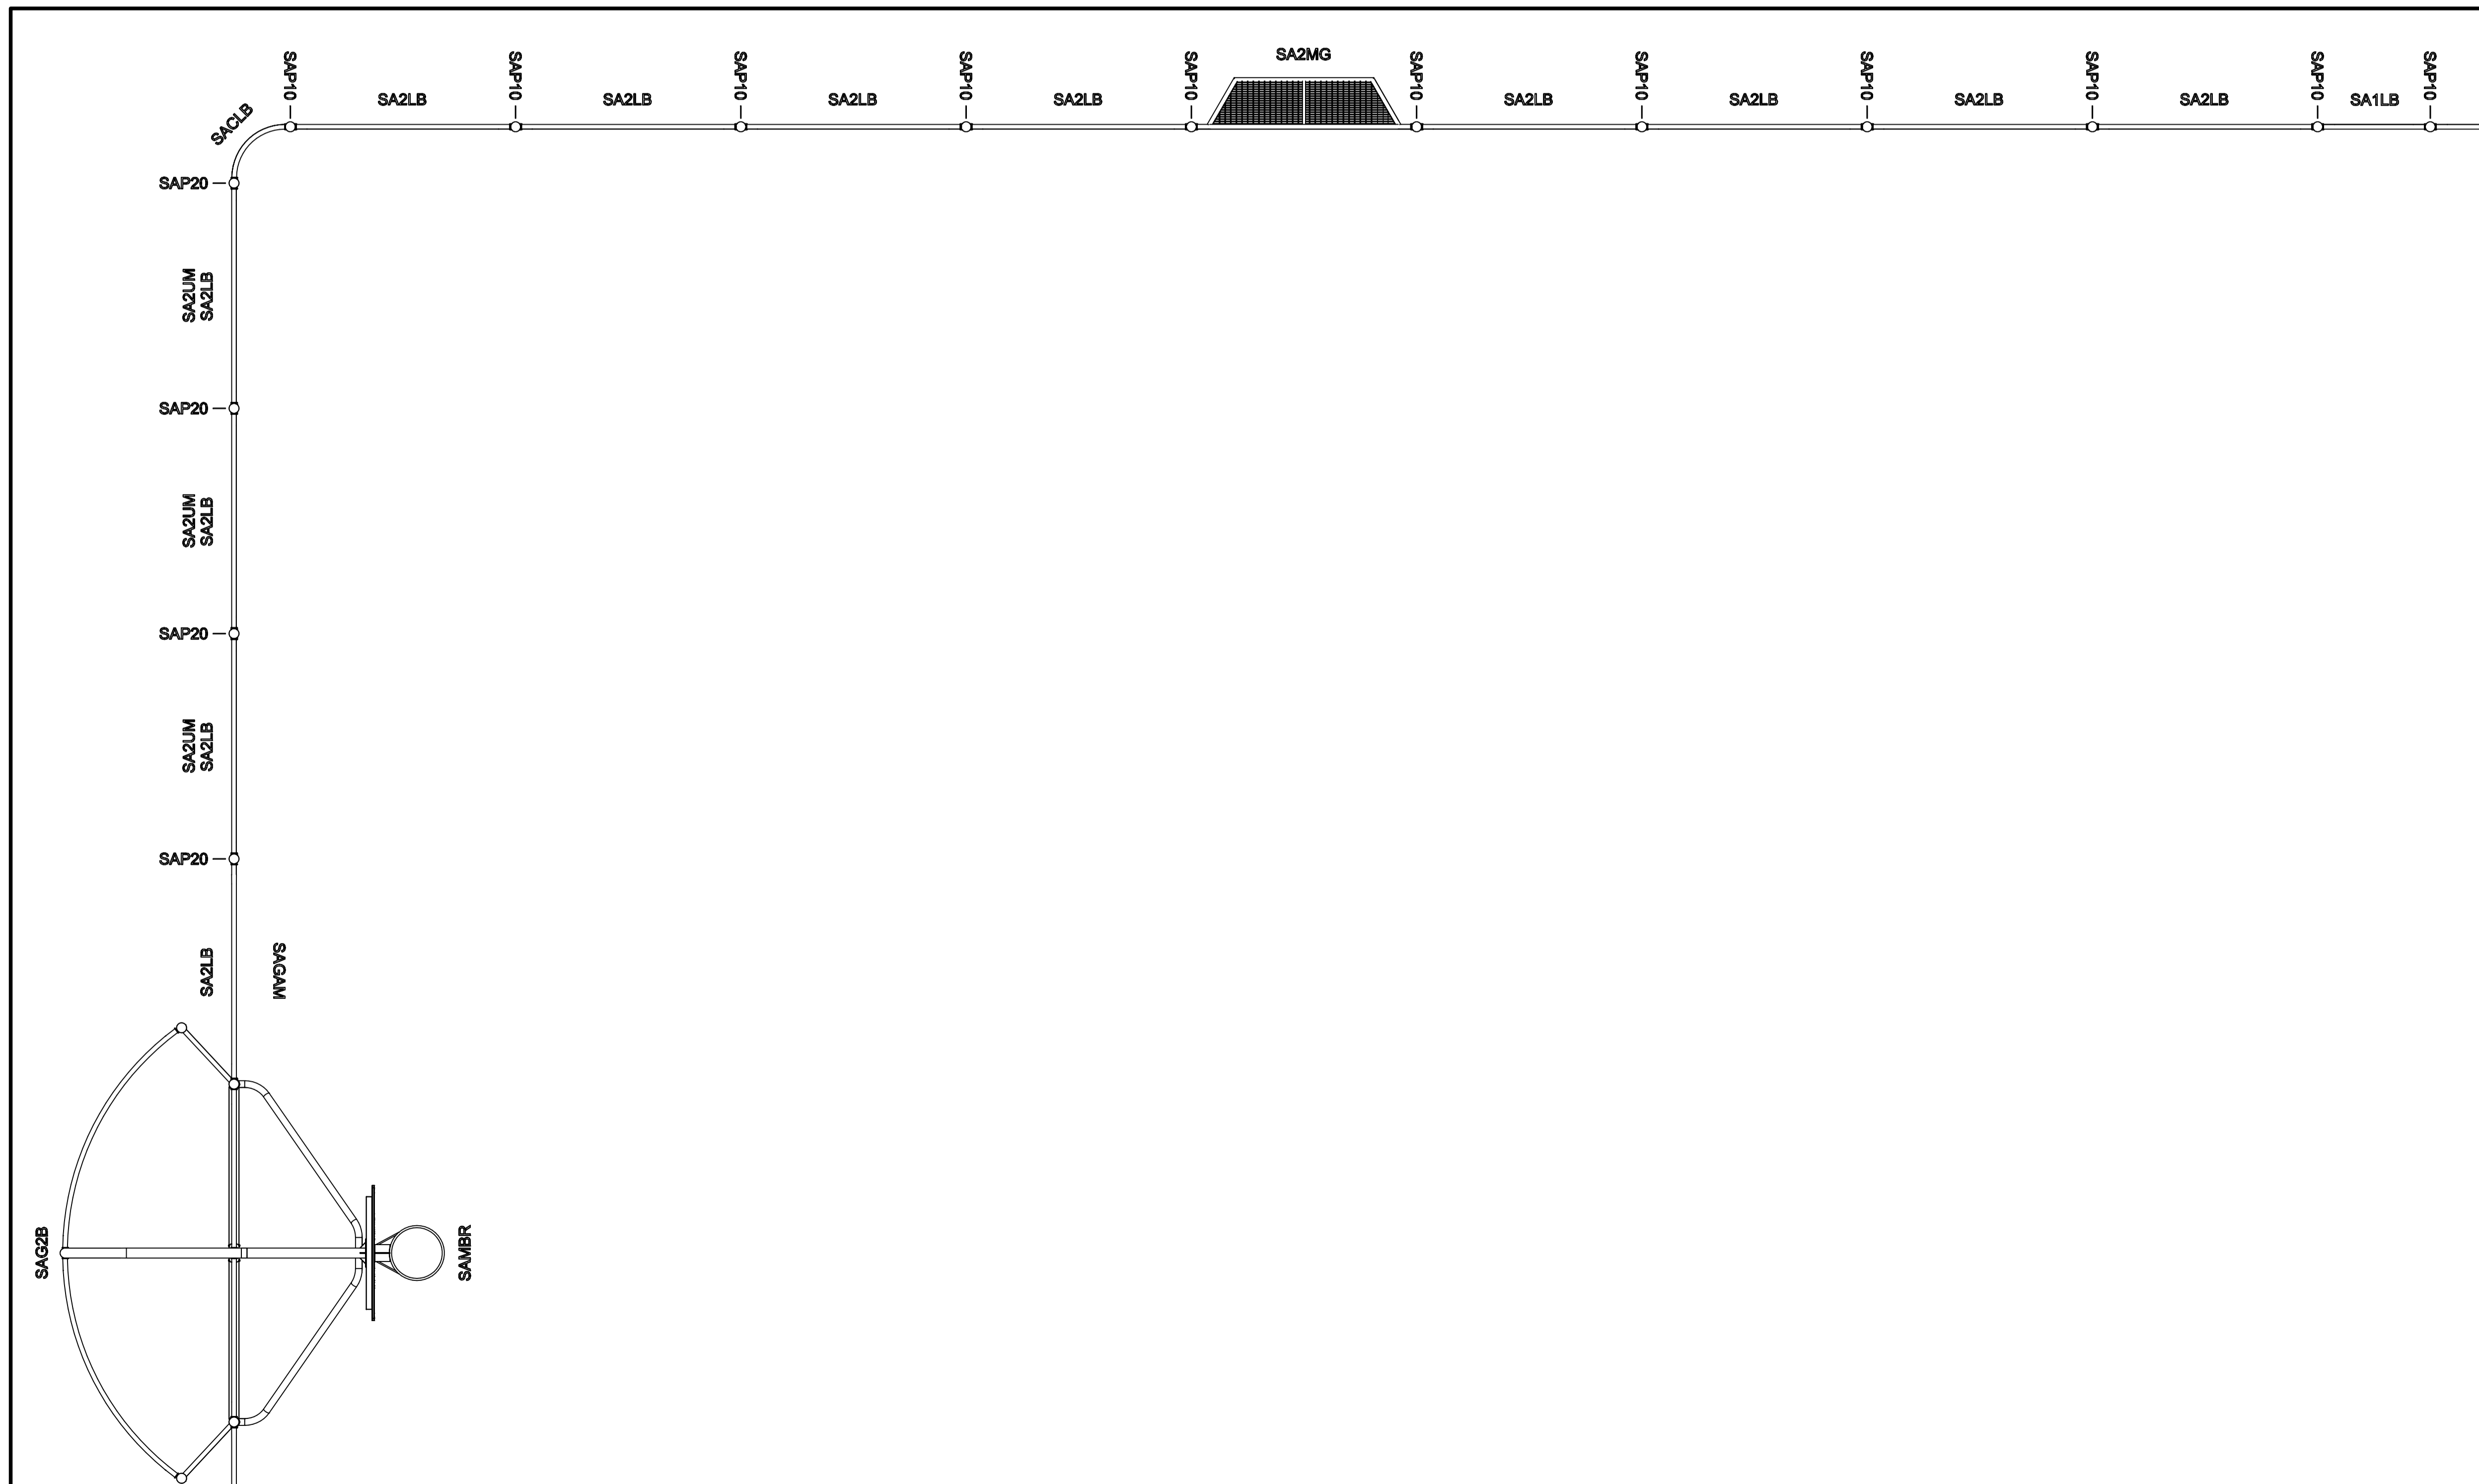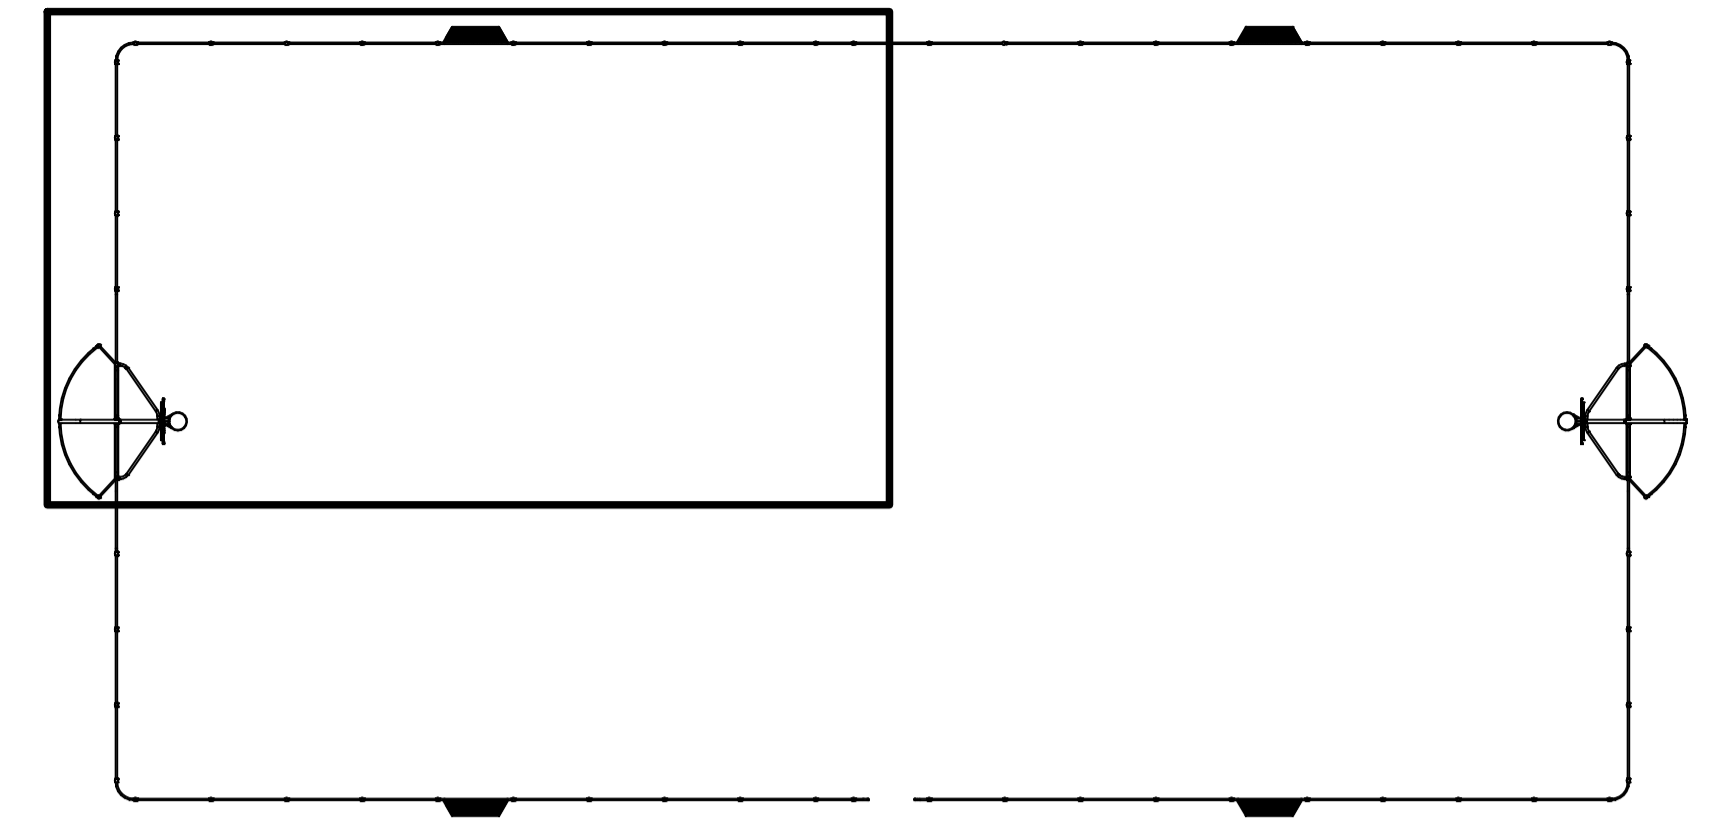



TITLE
ARENA SWEDEN

HAGS®

T: +46 380 473 00 E: hags@hags.com W: www.hags.com

DATE: 27/02/2024
DRAWN BY: JW CHECKED BY: CCW

DRAWING NUMBER: MASW107055 REVISION: 0

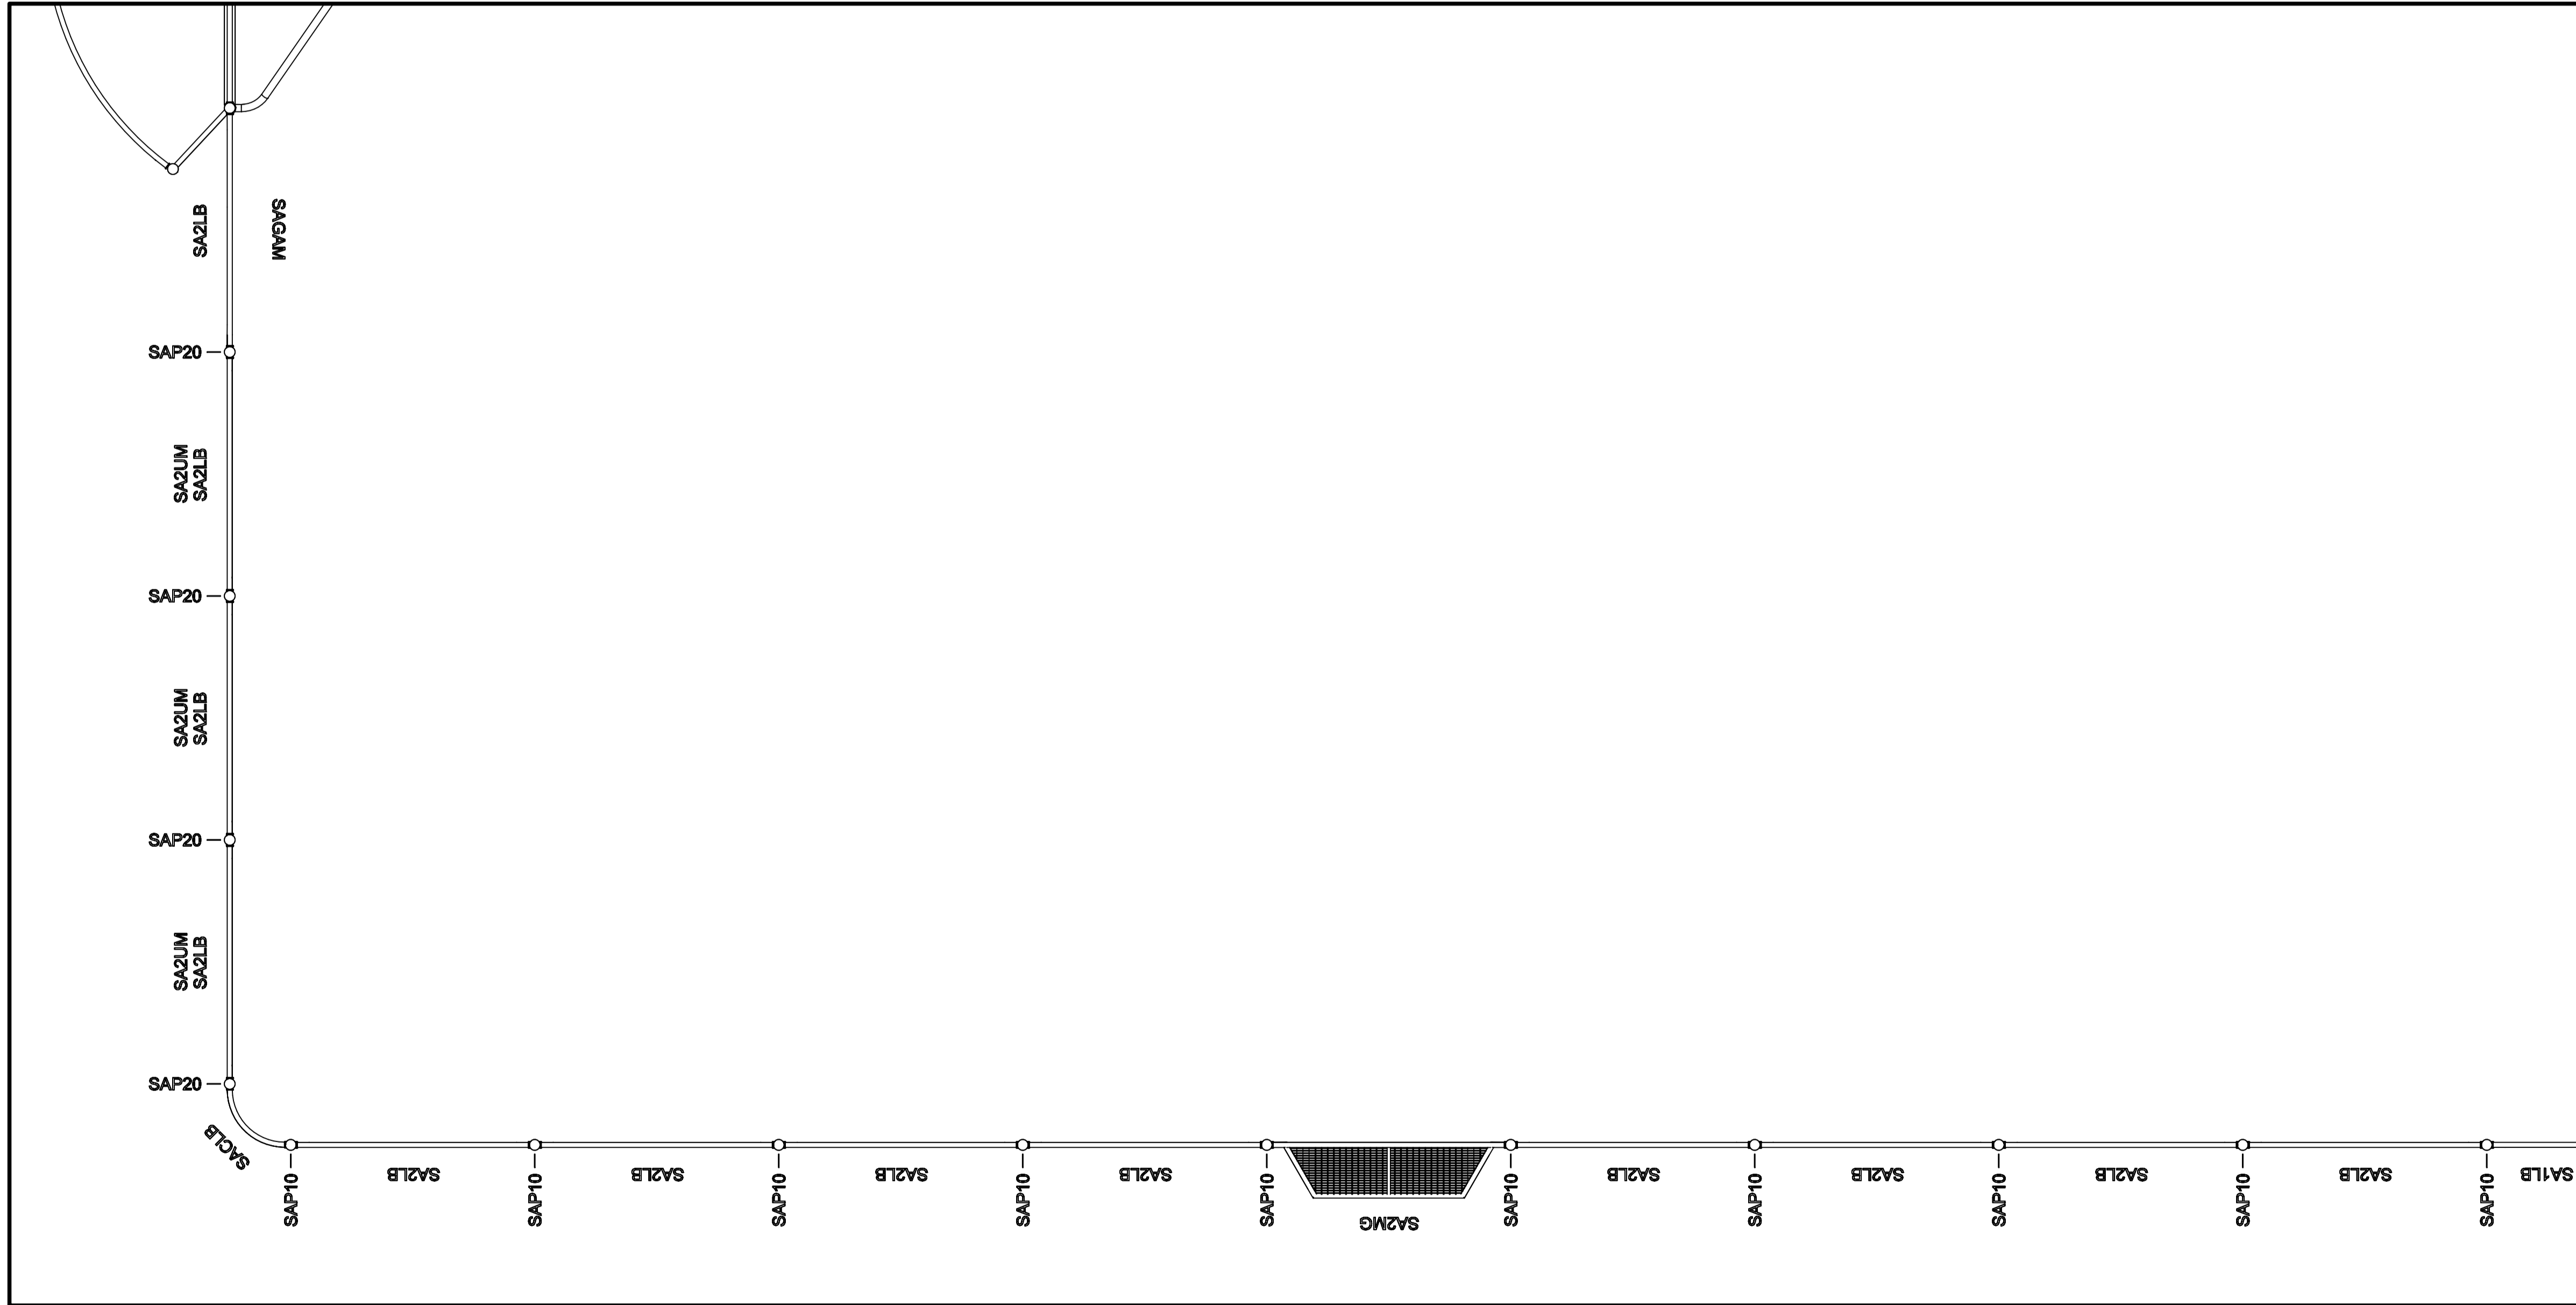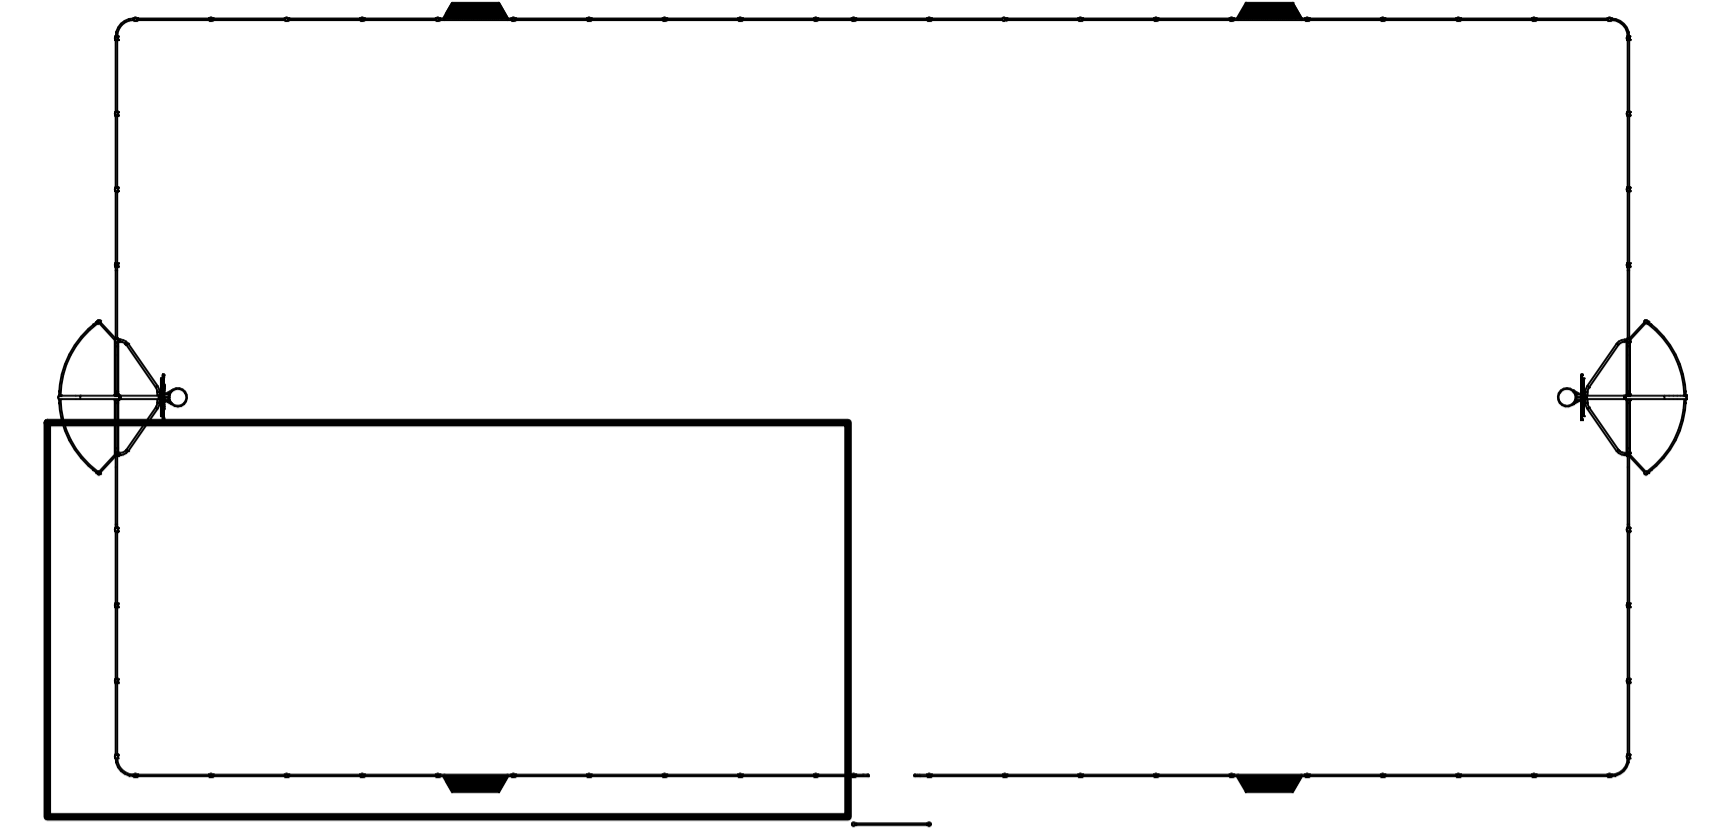

TITLE
ARENA SWEDEN



HAGS®

T: +46 380 473 00 E: hags@hags.com W: www.hags.com

DATE: 27/02/2024
 DRAWN BY: JW CHECKED BY: CCW

DRAWING NUMBER: MASW107055 REVISION: 0

© HAGS 2024 SHEET 3 OF 6

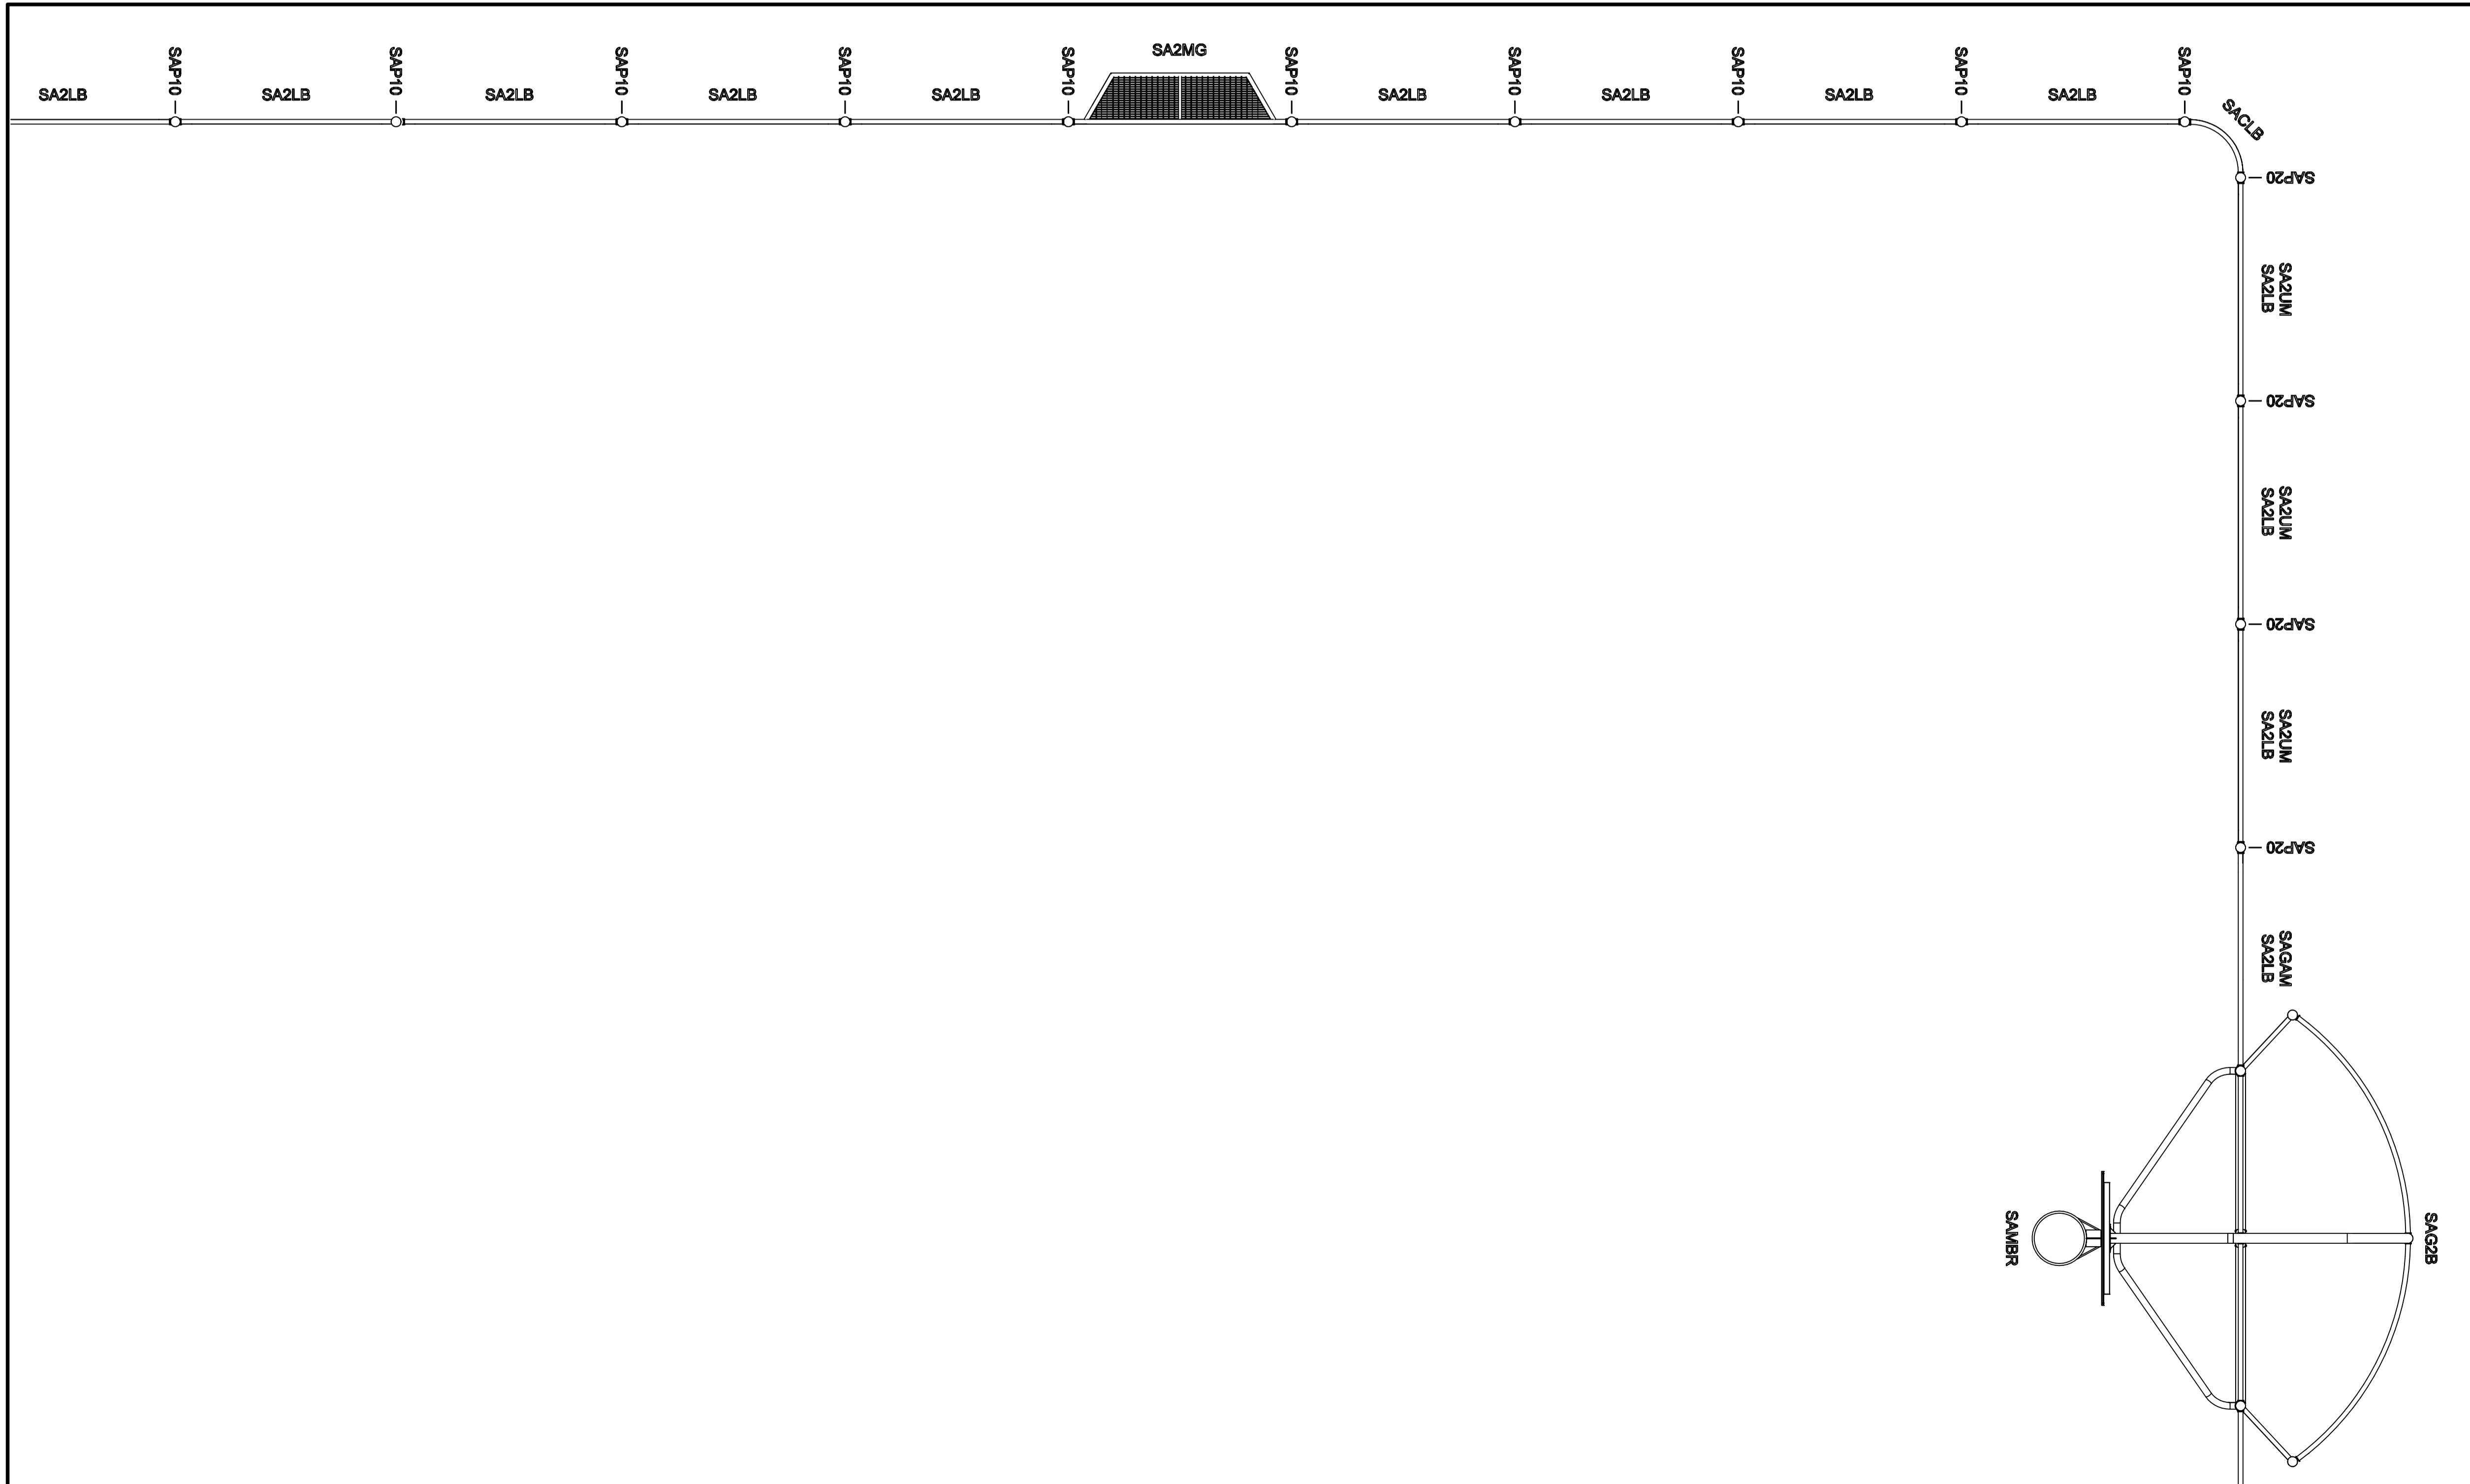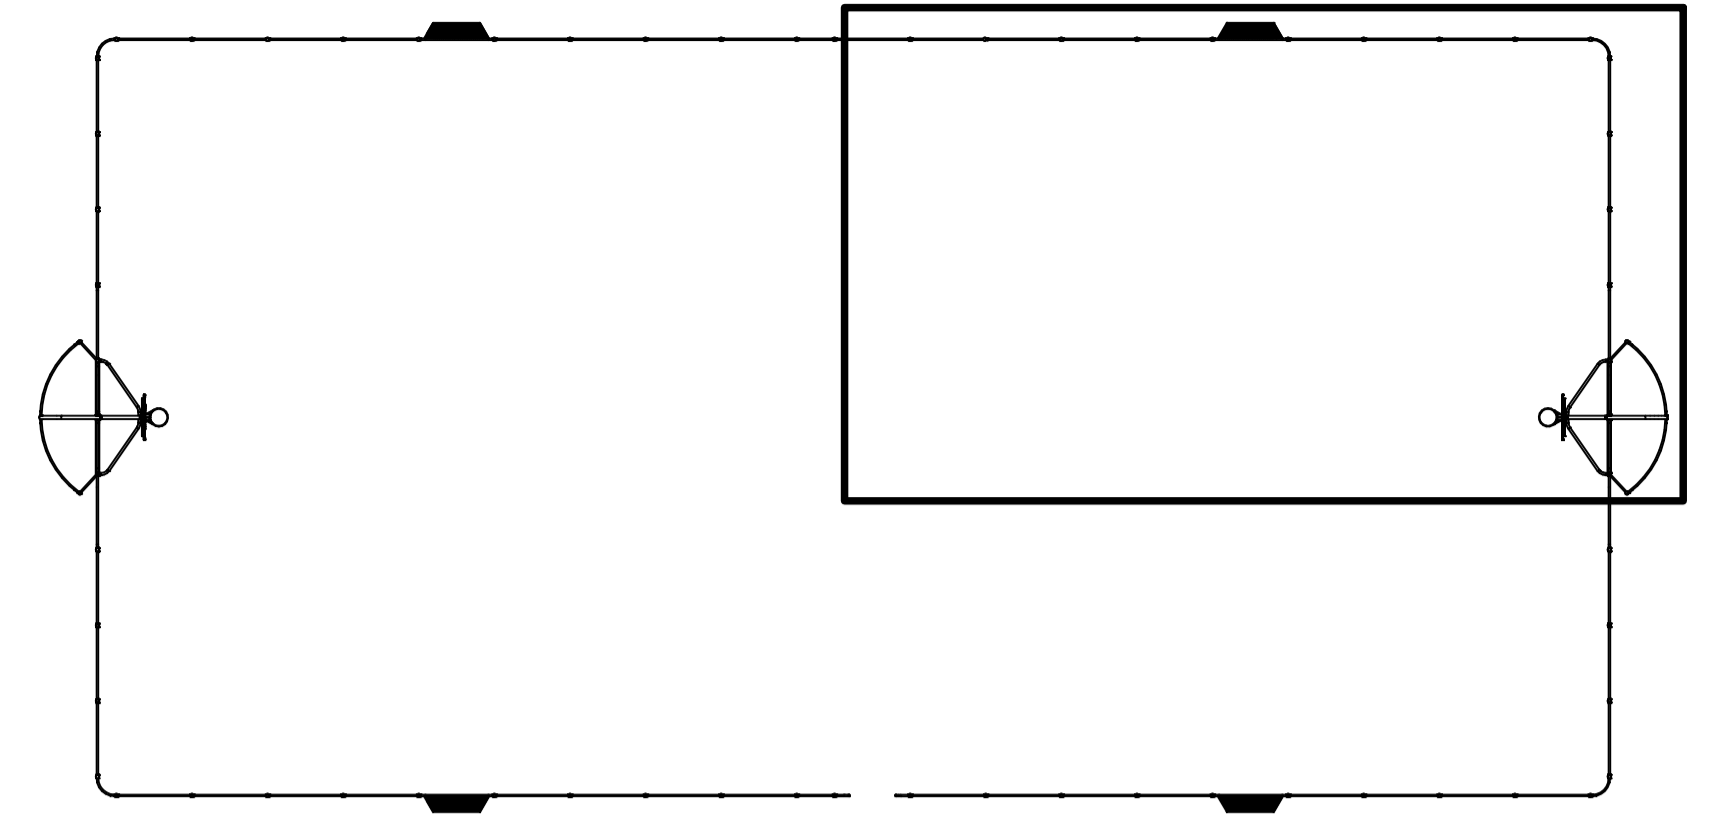



TITLE
ARENA SWEDEN

HAGS®
 T: +46 380 473 00 E: hags@hags.com W: www.hags.com

DATE:	27/02/2024
DRAWN BY:	JW
CHECKED BY:	CCW

DRAWING NUMBER: MASW107055 REVISION: 0

© HAGS 2024 SHEET 5 OF 6

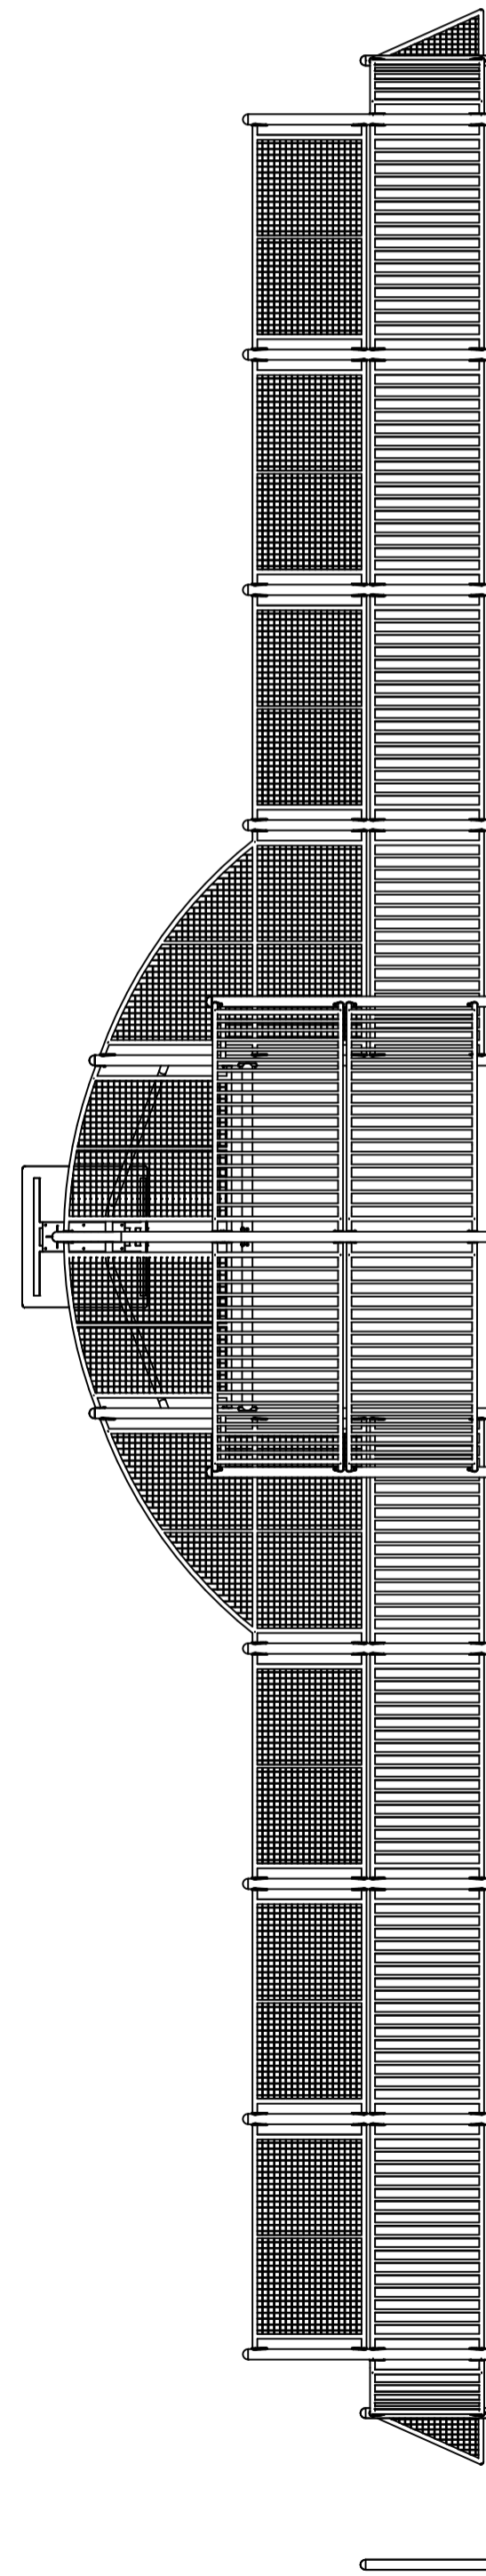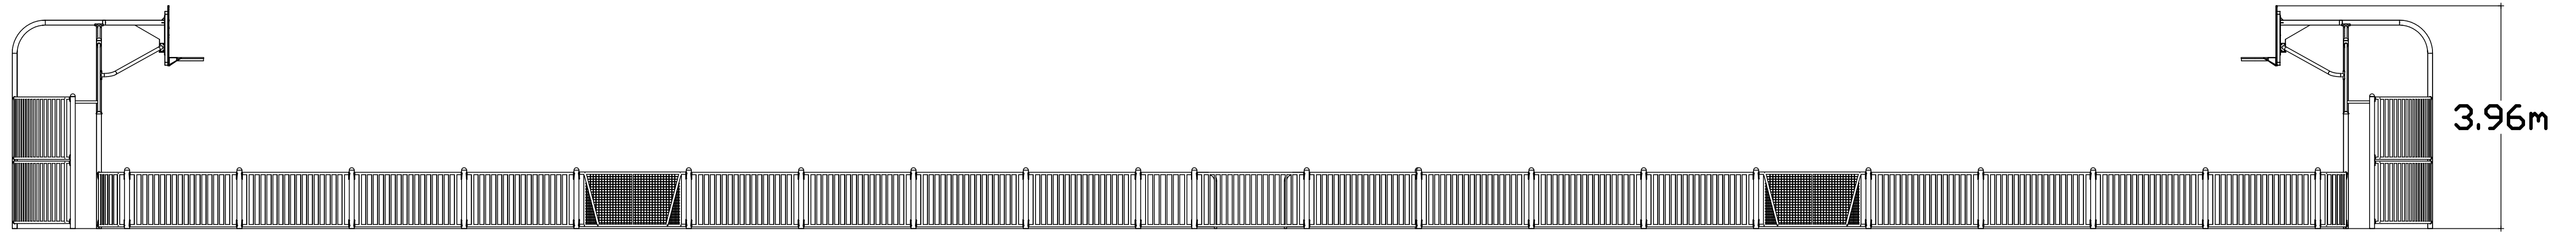

TITLE
ARENA SWEDEN

HAGS®

T: +46 380 473 00 E: hags@hags.com W: www.hags.com

DATE: 27/02/2024
DRAWN BY: JW CHECKED BY: CCW

DRAWING NUMBER: MASW107055 REVISION 0

© HAGS 2024 SHEET 6 OF 6