

Code	Description	Quantity
SAG2B	Standard Goal Section	1
SAG2BB	Standard Goal Section with Reverse Facing Practice Hoop & Backboard	1
SAGAM	Arch Side - Mesh	6
SAMBR	Basketball Backboard c/w Hoop	2
SAPI0	1m High Post	53
SAP20	2m High Post	14
SAC20	2m High Corner Post	2
SACLB	Corner Bar Panel	4
SACUM	Corner Mesh Panel	4
SA1LB	1m Lower Bar Panel	4
SA2LB	2m Lower Bar Panel	55
SA2UM	2m Upper Mesh Panel	8
SA2LS	Lean Back Seat	2
SA2SS	Sin Bin Seat	1
SA2MG	Mini Goal	4
SAZ10	1m High 1.2m Wide Arena Gate	2
TOTAL		163



REVISION		
40430		
05/07/10	ORIGINAL	A
04/06/10	AMENDMENT BY JF CHK BY NB	B
Border amended for international use.		
MASW107052		
20/02/24	DOCID UPDATED	0




TITLE
SA-SF
ARENA SAN FRANCISCO

HAGS®
 T: +46 380 473 00 E: hags@hags.com W: www.hags.com

DATE: 20/02/2024
 DRAWN BY: JW CHECKED BY: CCW

DRAWING NUMBER: MASW107052 REVISION: 0

© HAGS 2024 SHEET 1 OF 6

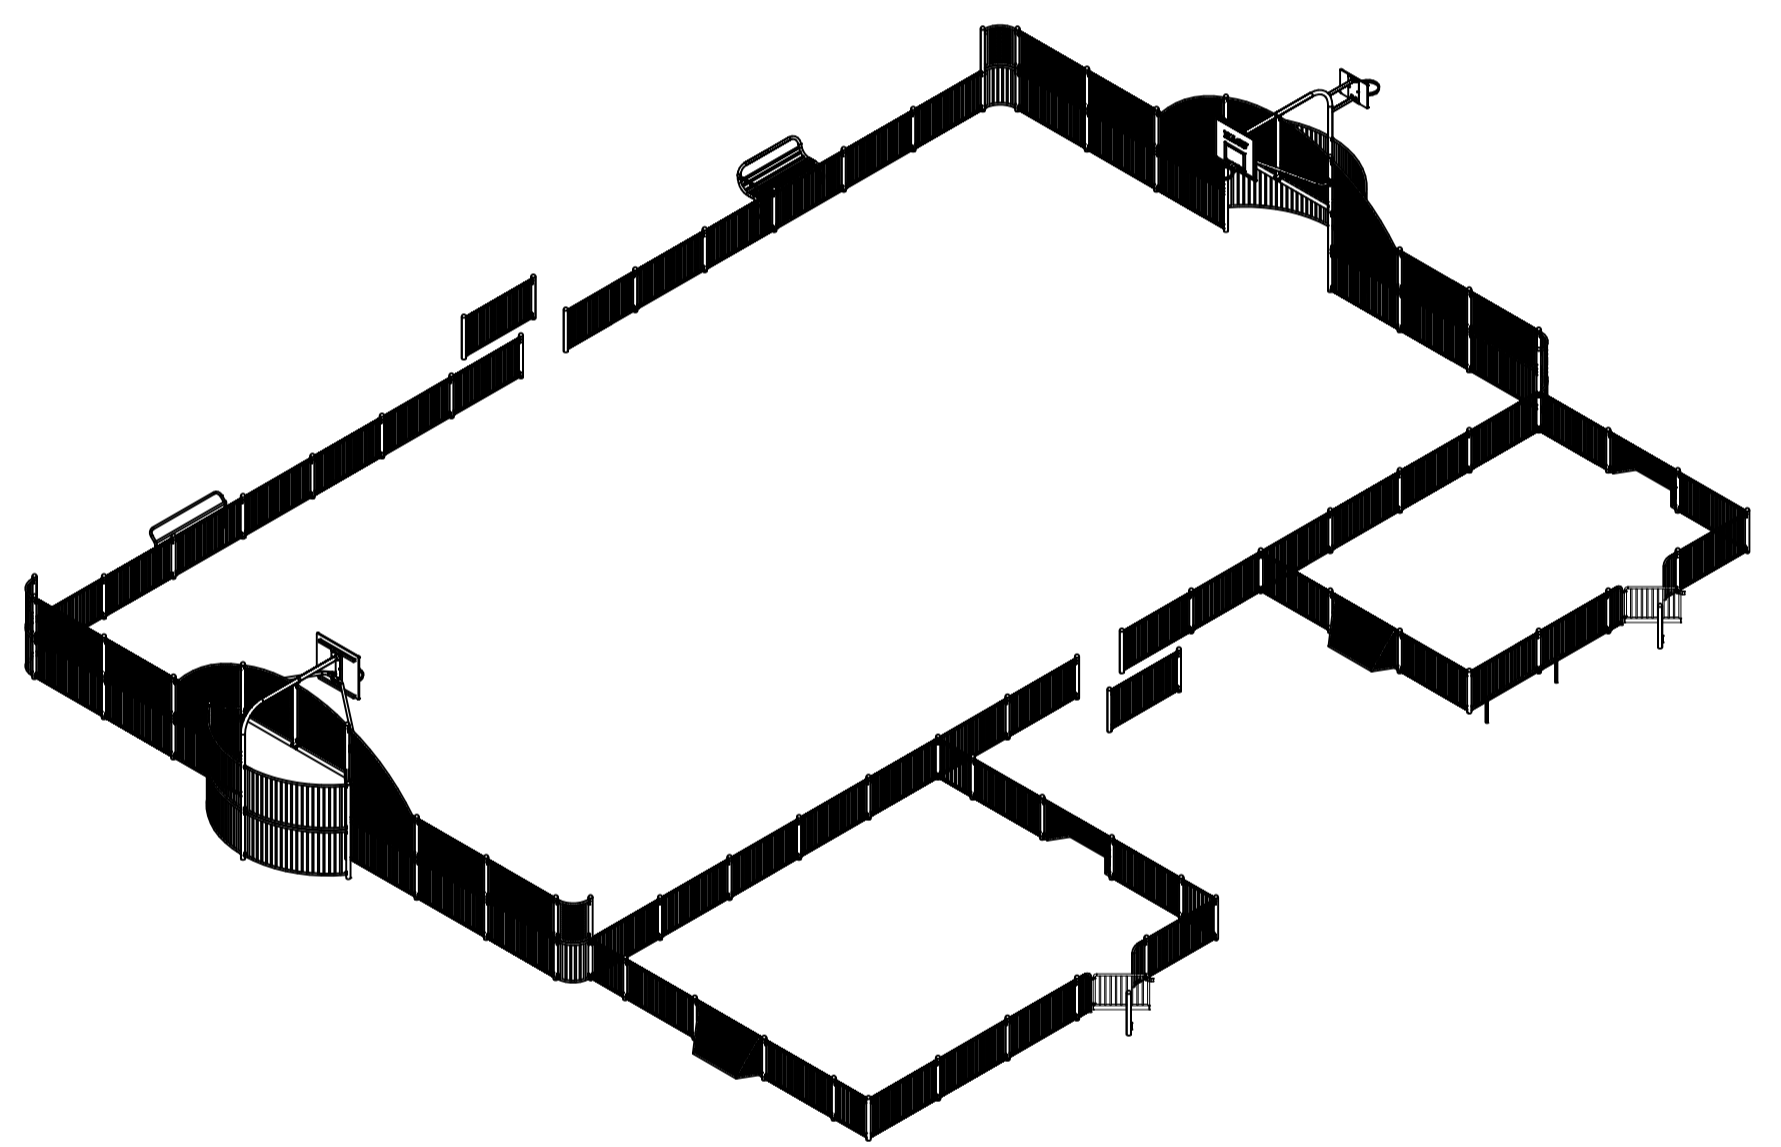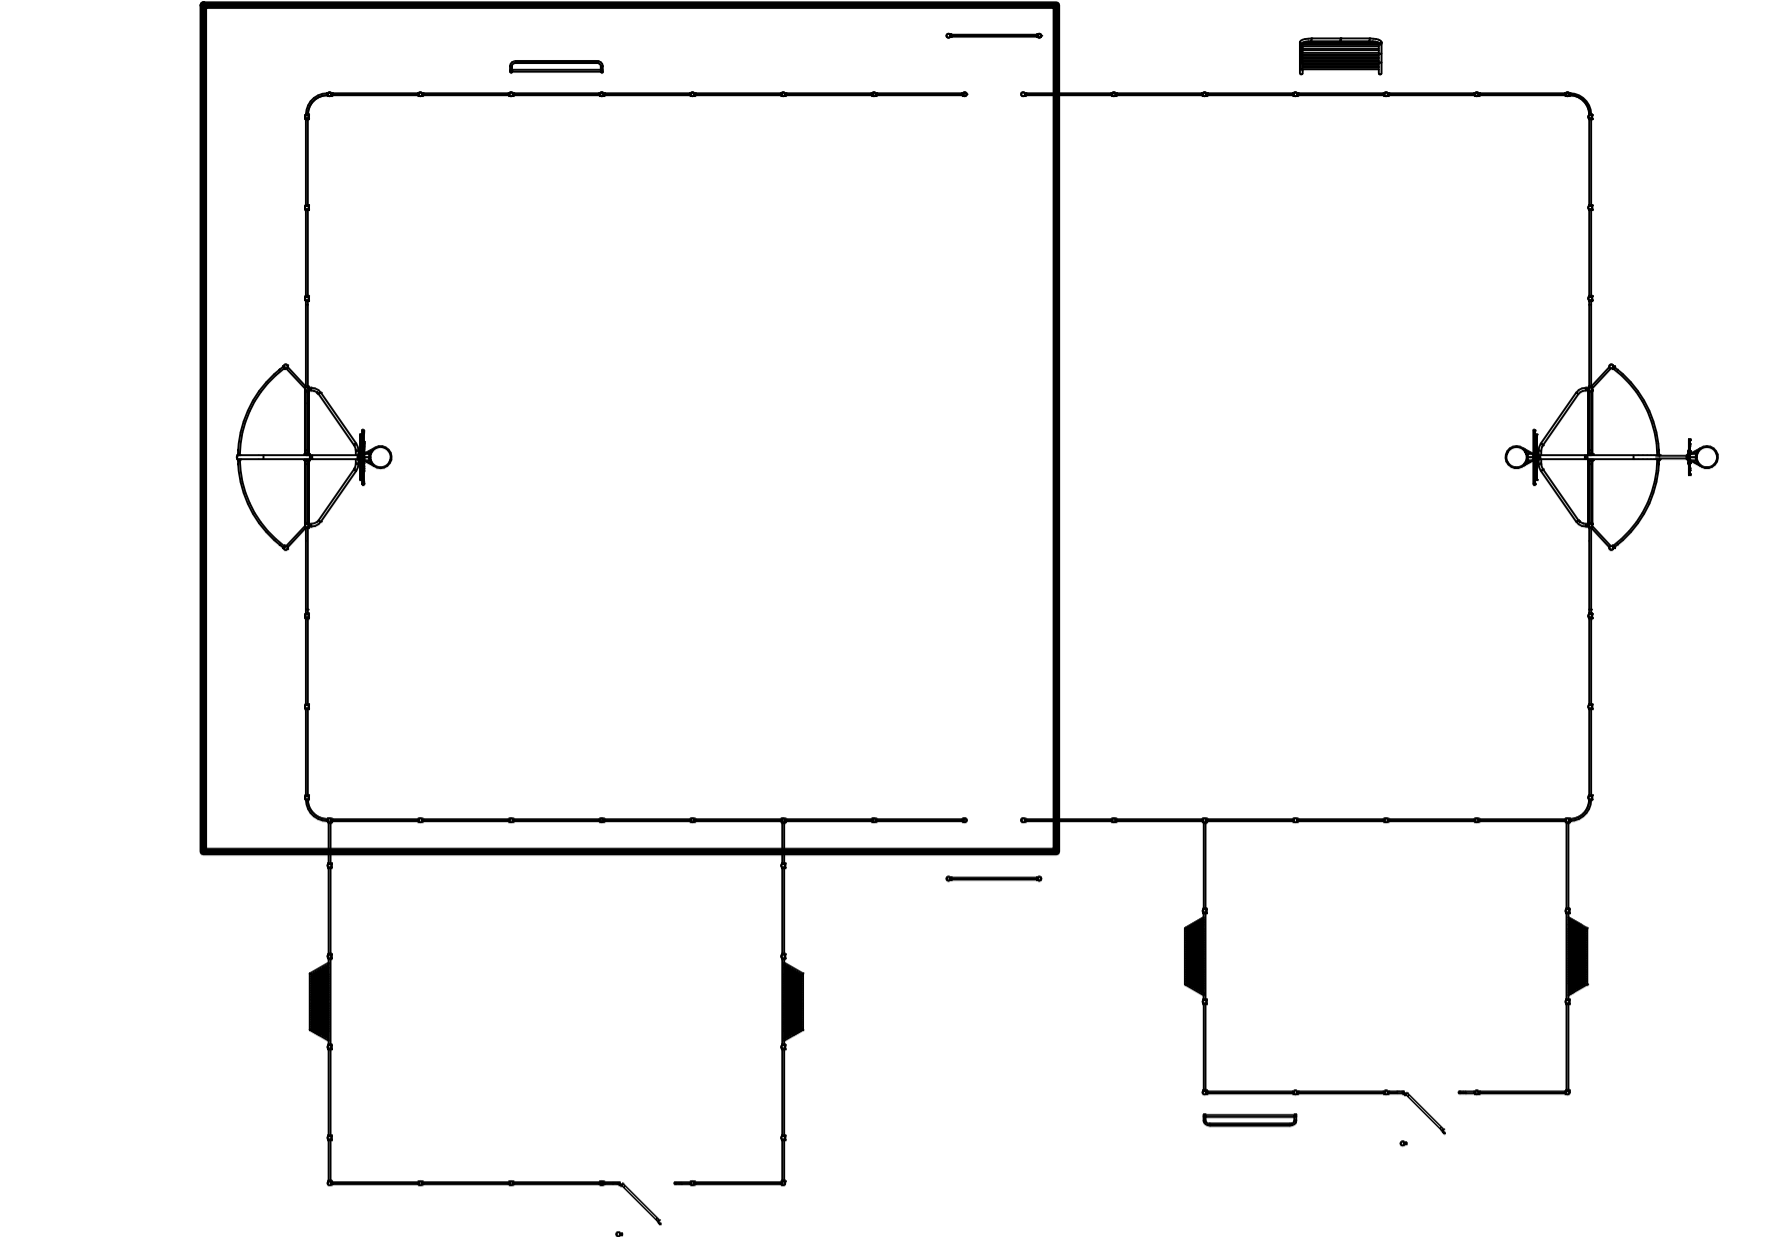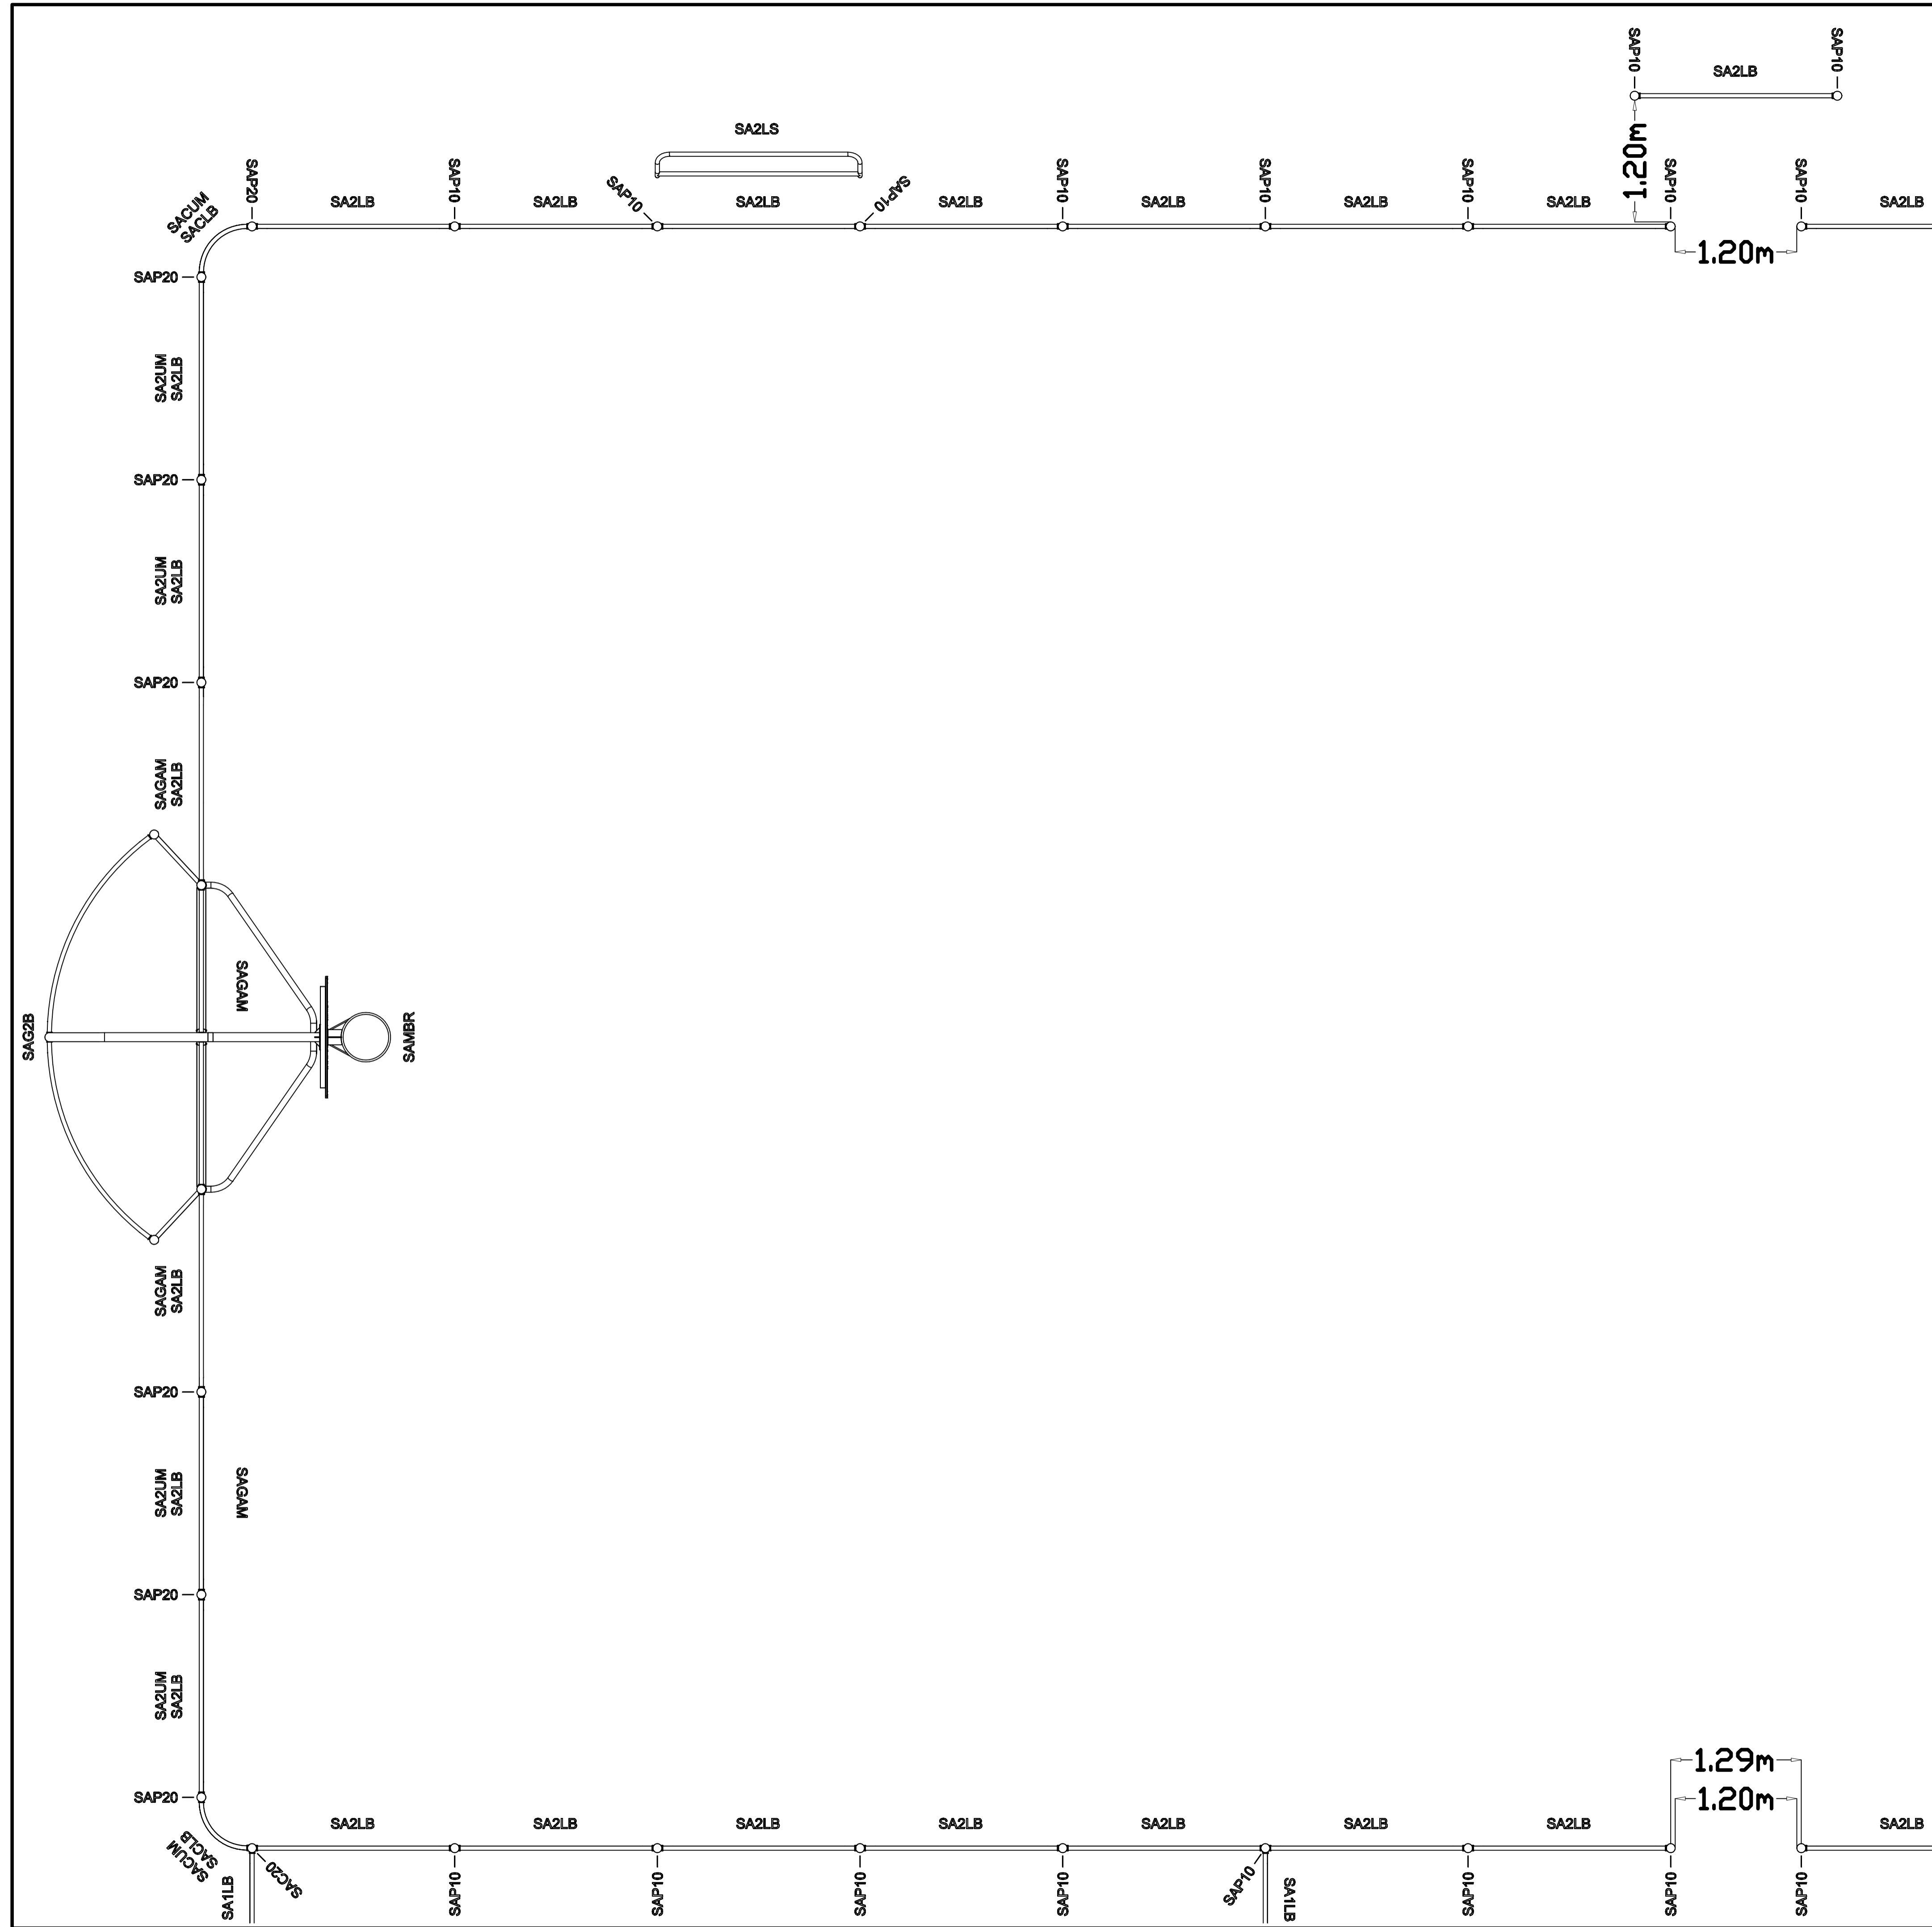




TITLE
SA-SF
ARENA SAN FRANCISCO

HAGS®
 T: +46 380 473 00 E: hags@hags.com W: www.hags.com

DATE: 20/02/2024
 DRAWN BY: JW CHECKED BY: CCW

DRAWING NUMBER: MASW107052 REVISION: 0

© HAGS 2024 SHEET 2 OF 6

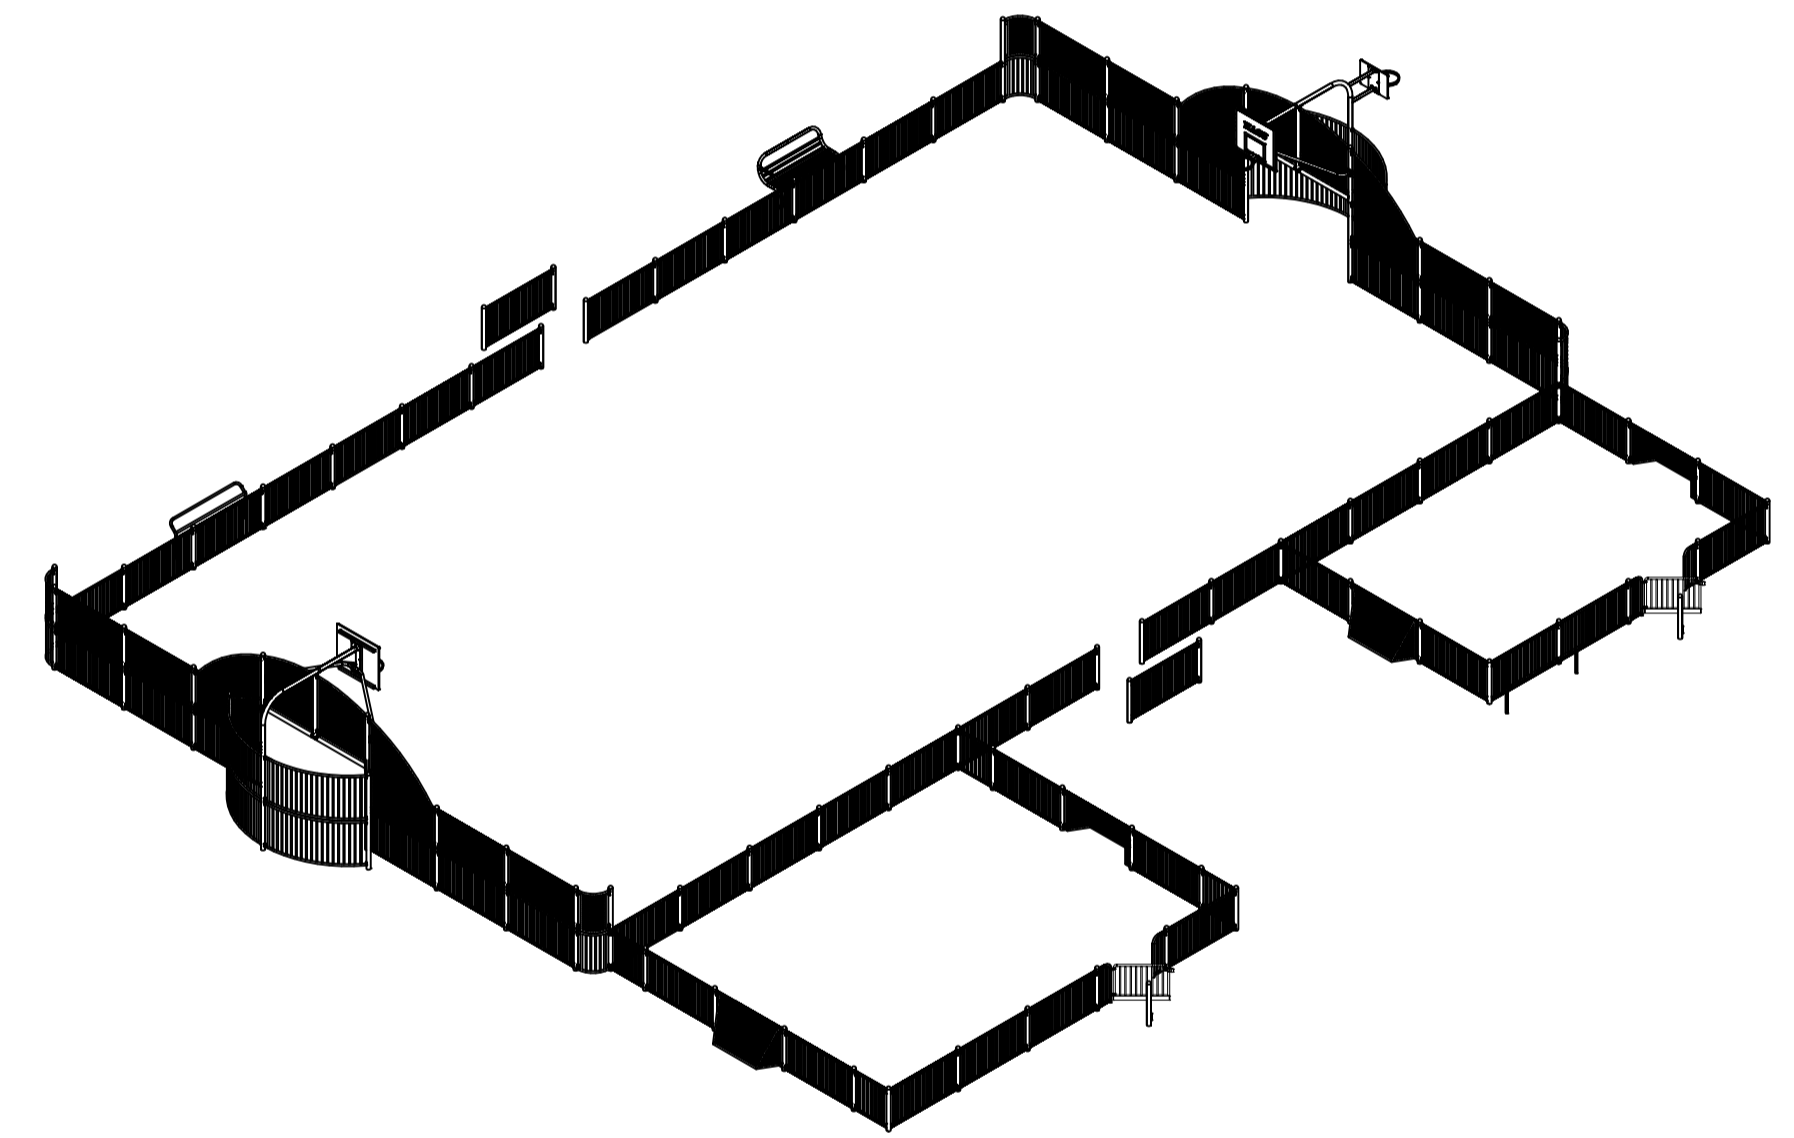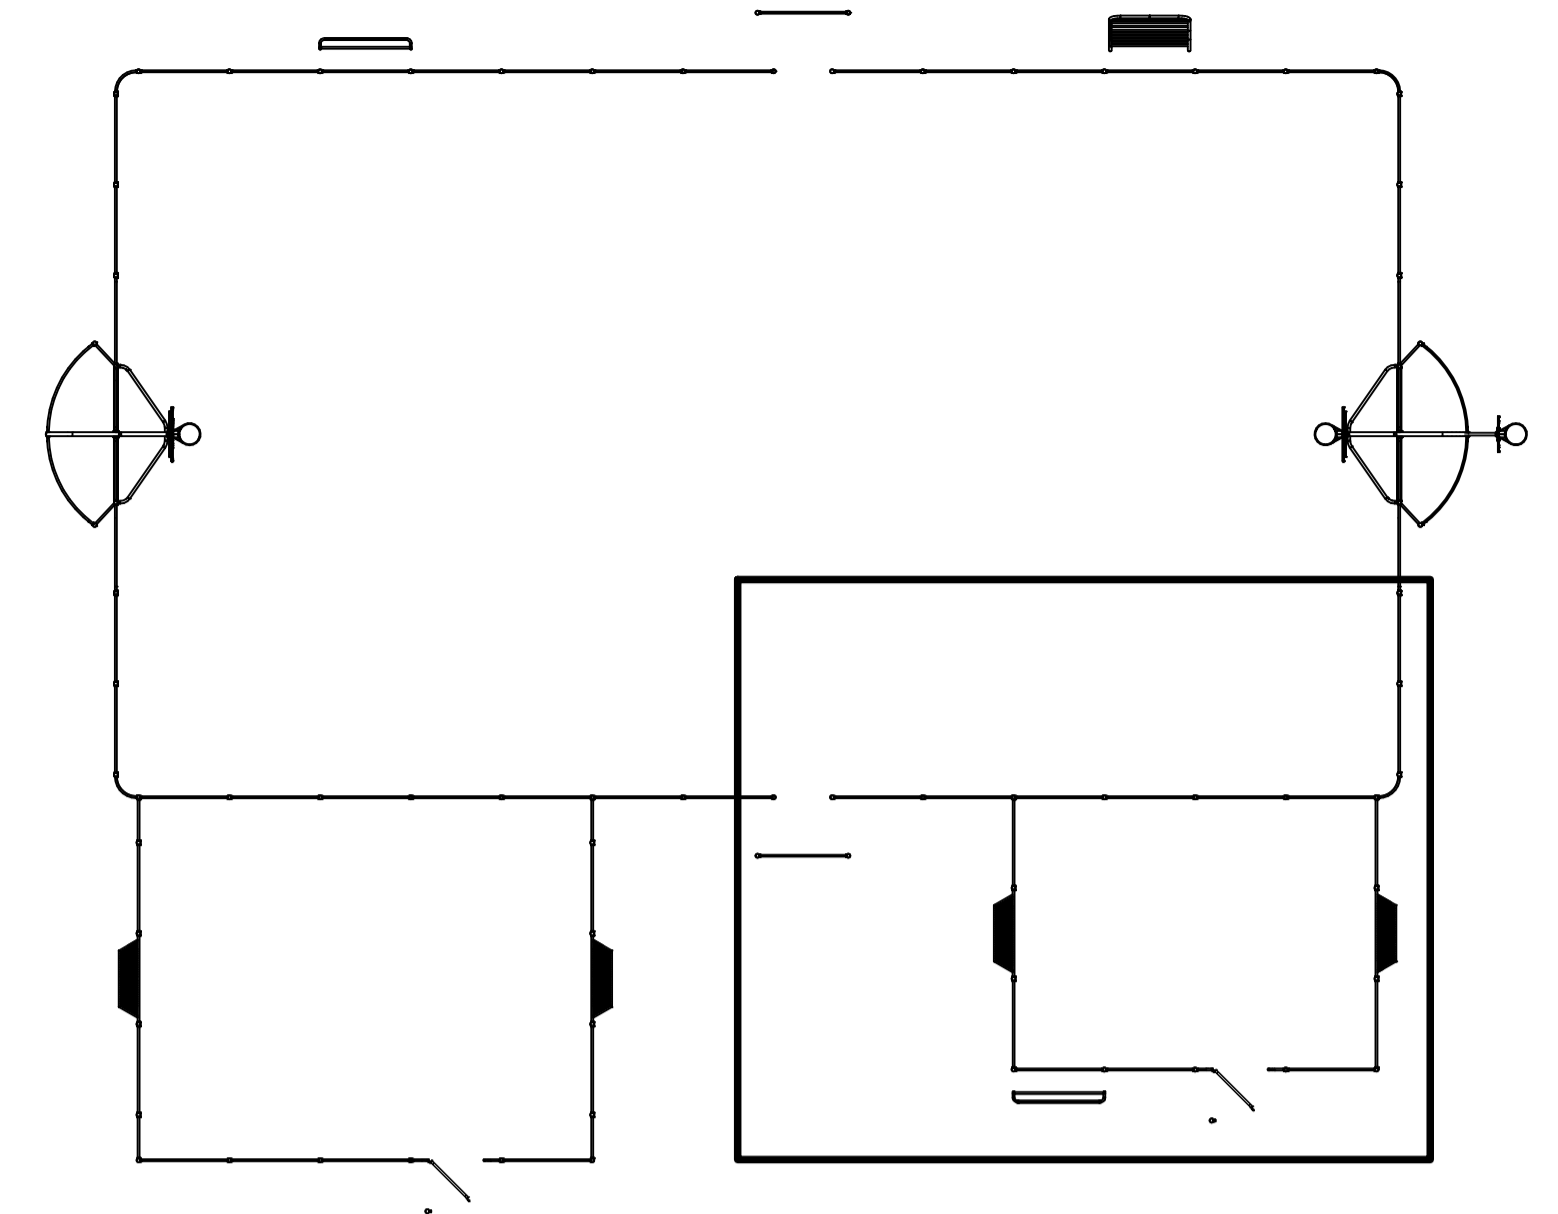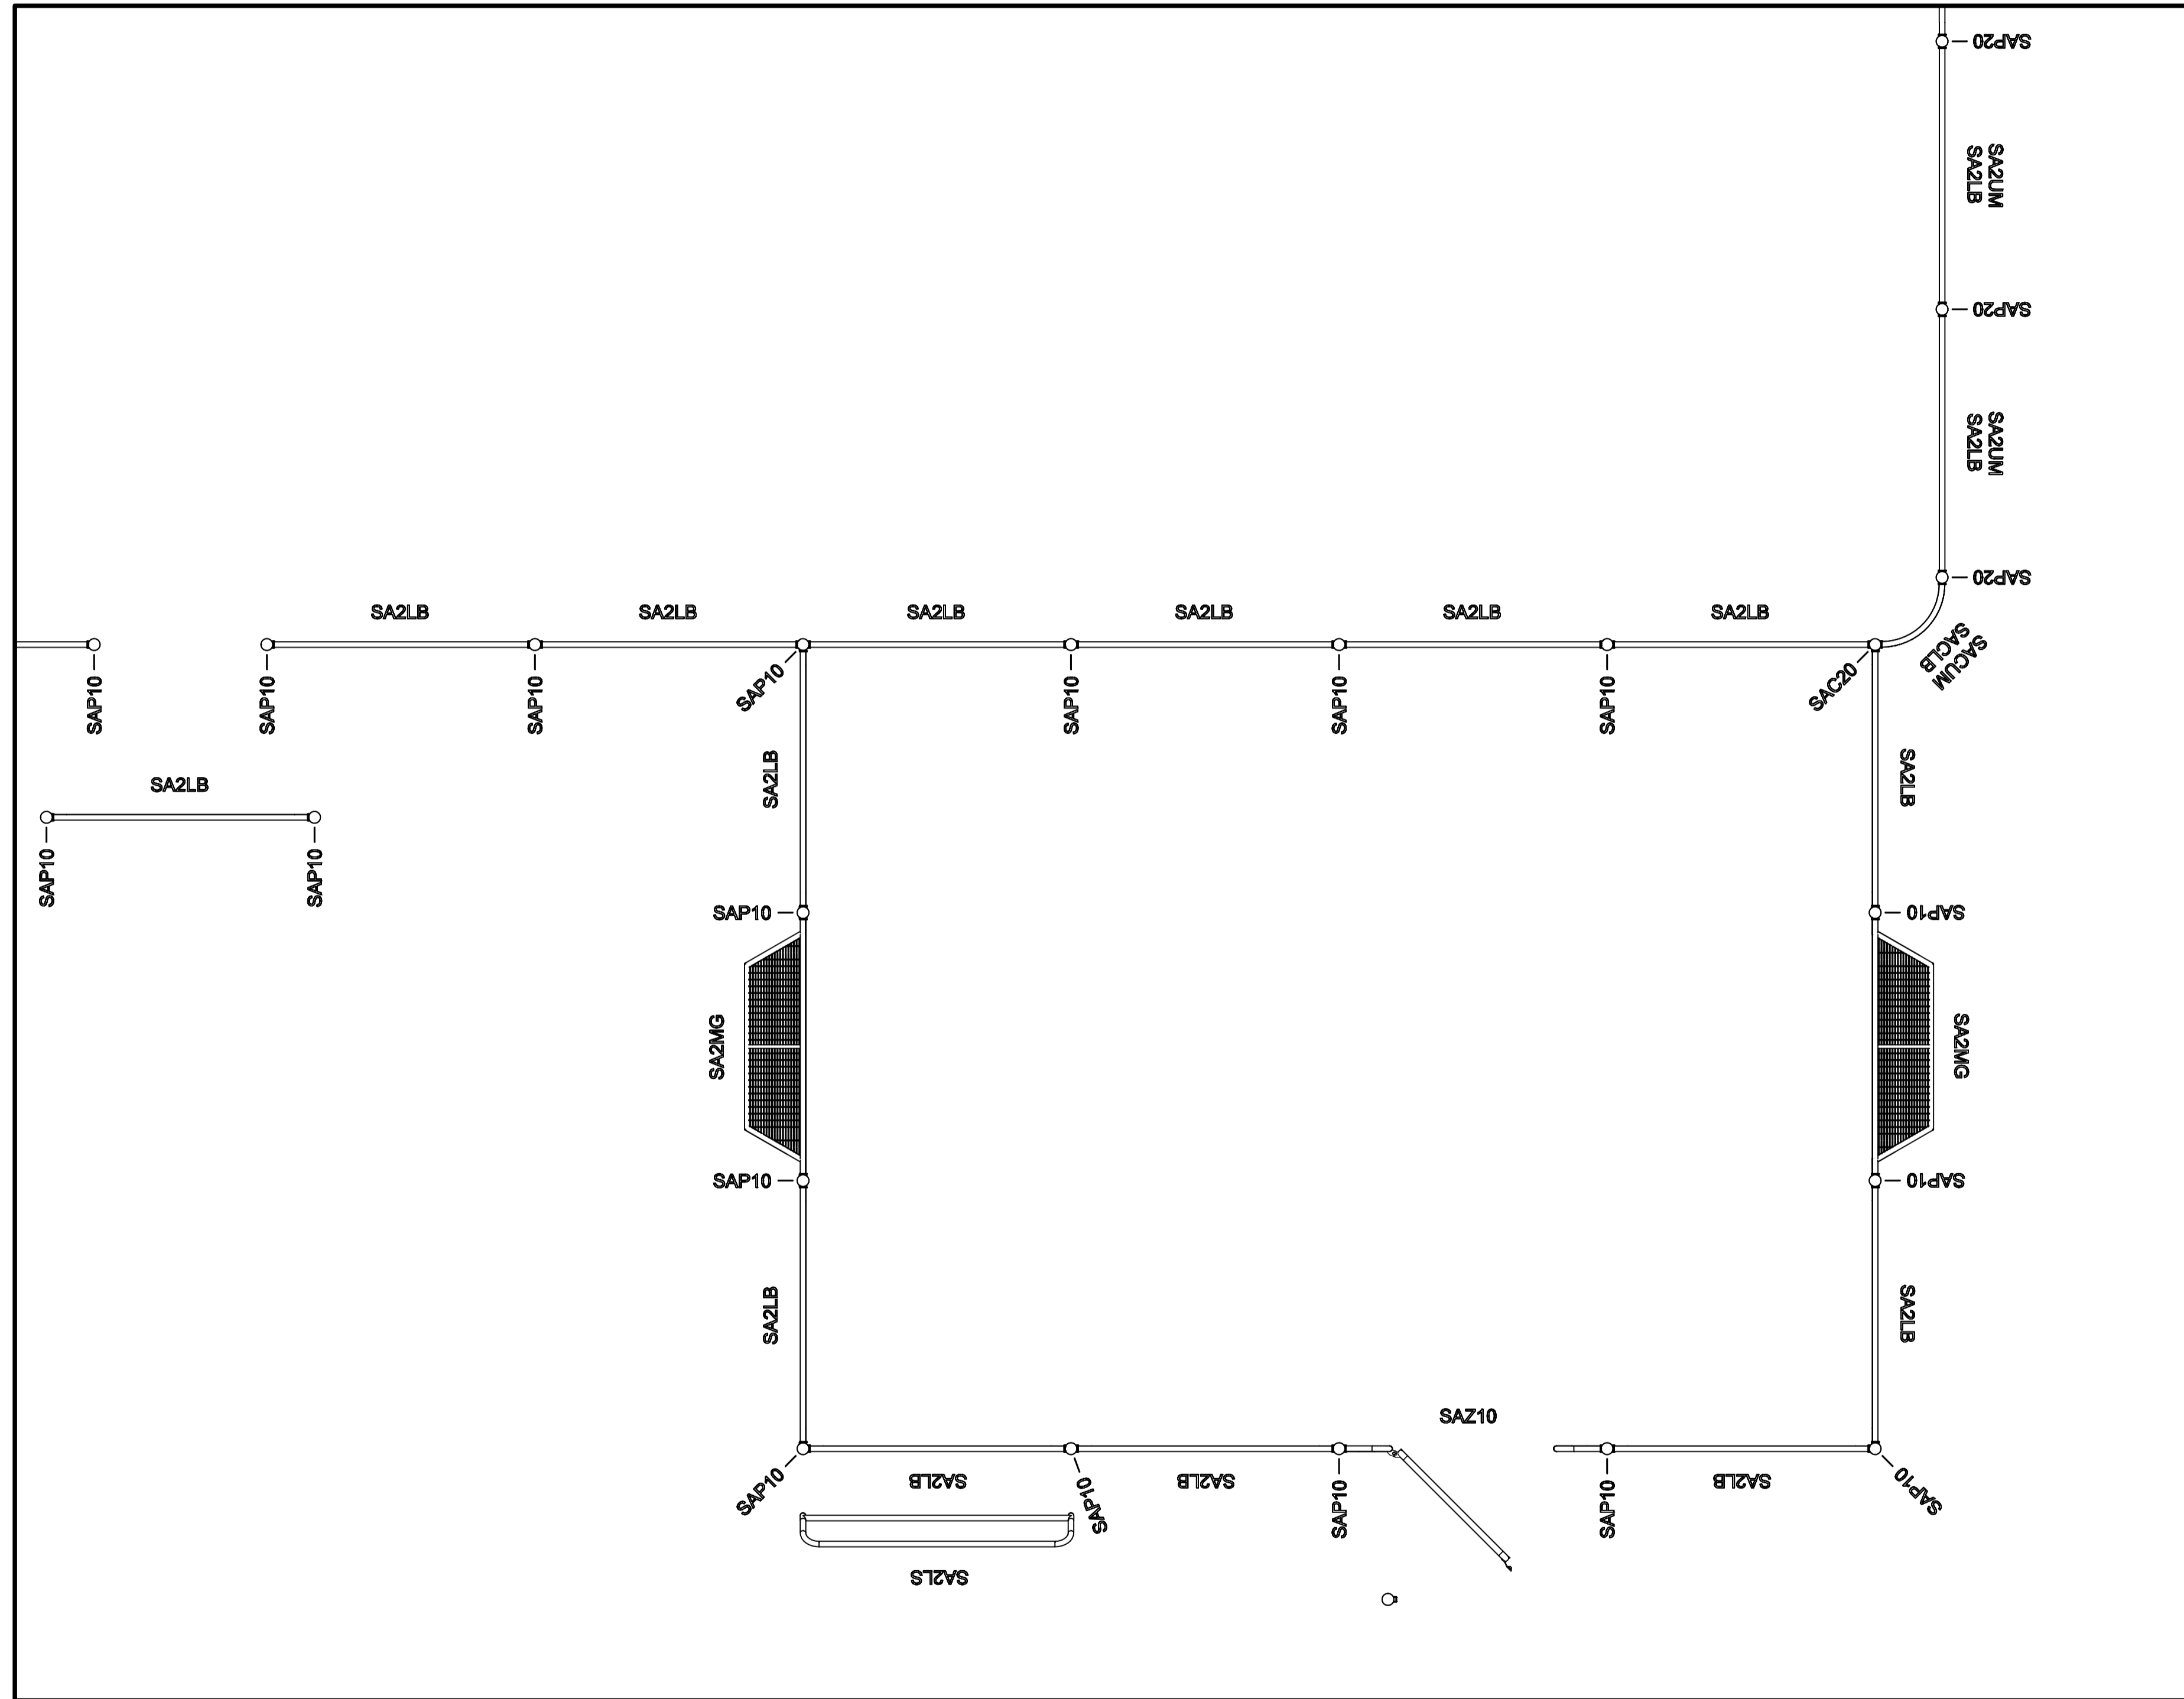

TITLE
SA-SF
ARENA SAN FRANCISCO




HAGS®

T: +46 380 473 00 E: hags@hags.com W: www.hags.com

DATE: 20/02/2024
 DRAWN BY: JW CHECKED BY: CCW

DRAWING NUMBER: MASW107052 REVISION: 0

© HAGS 2024 SHEET 4 OF 6

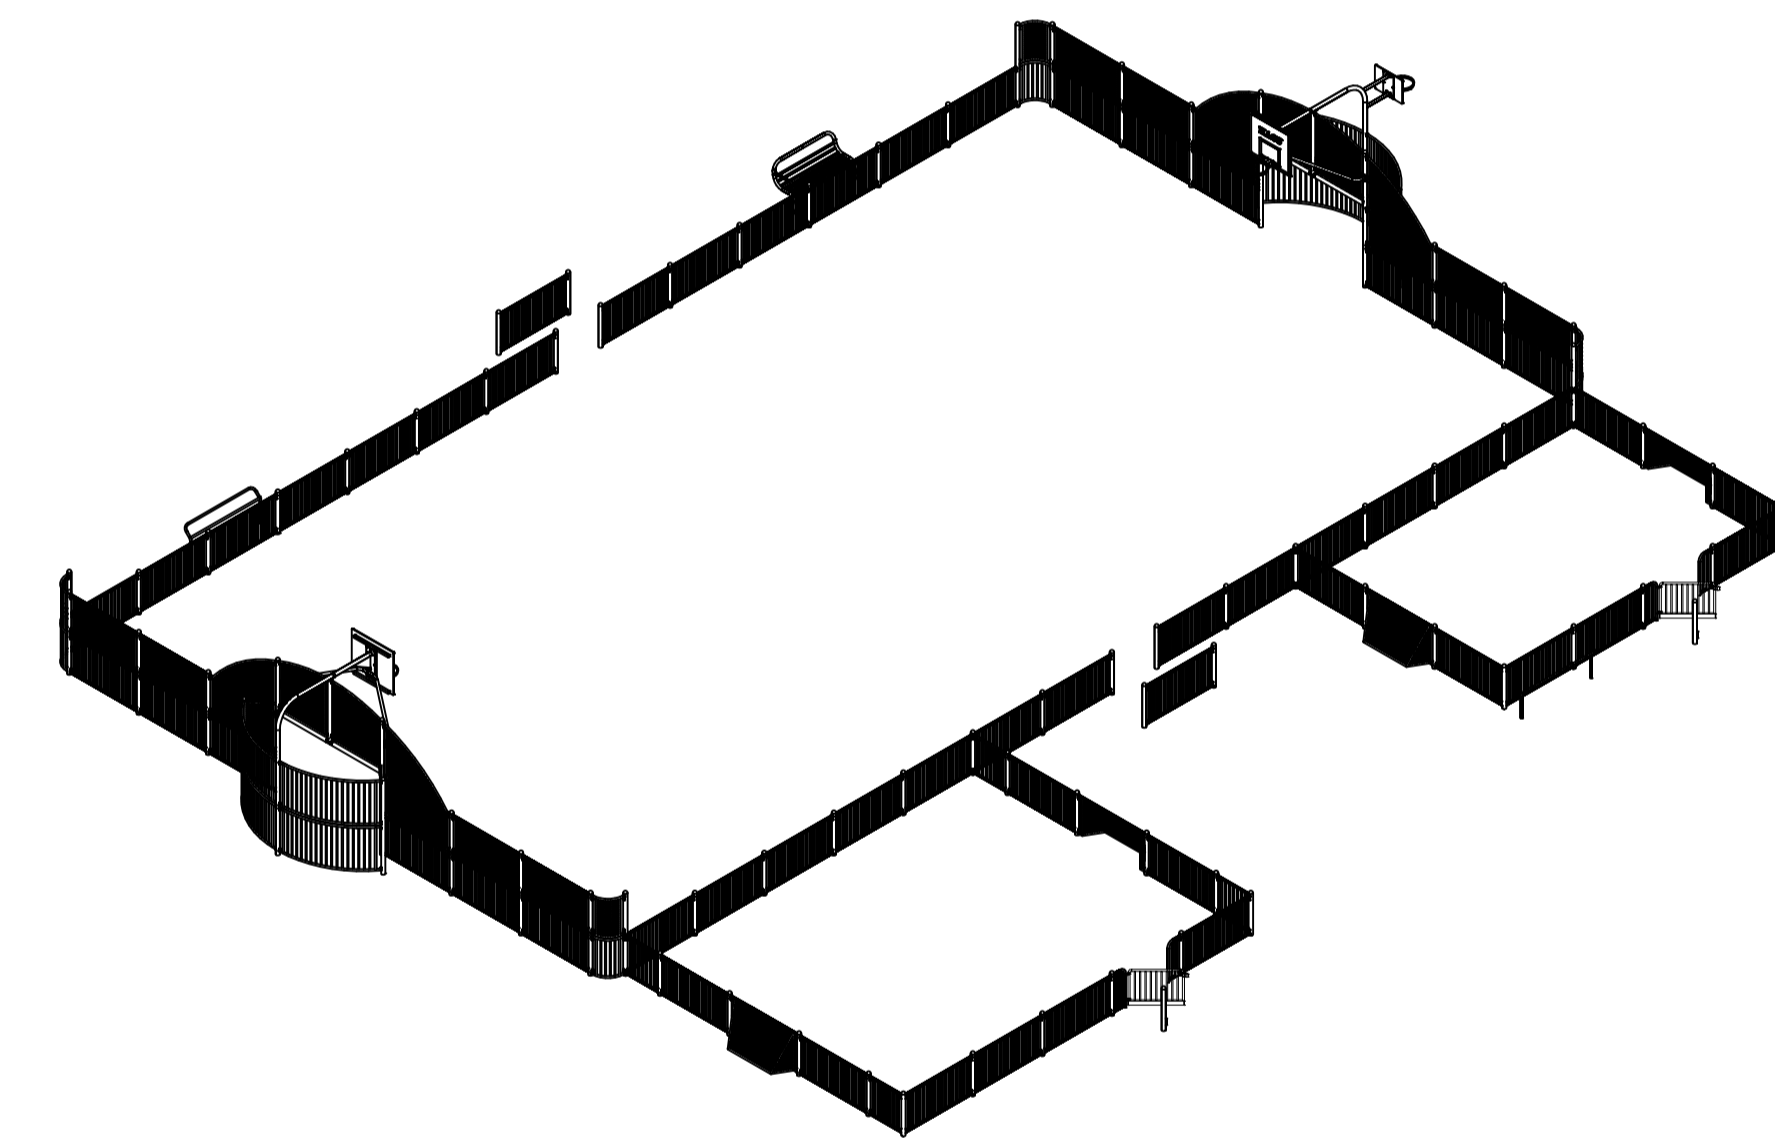
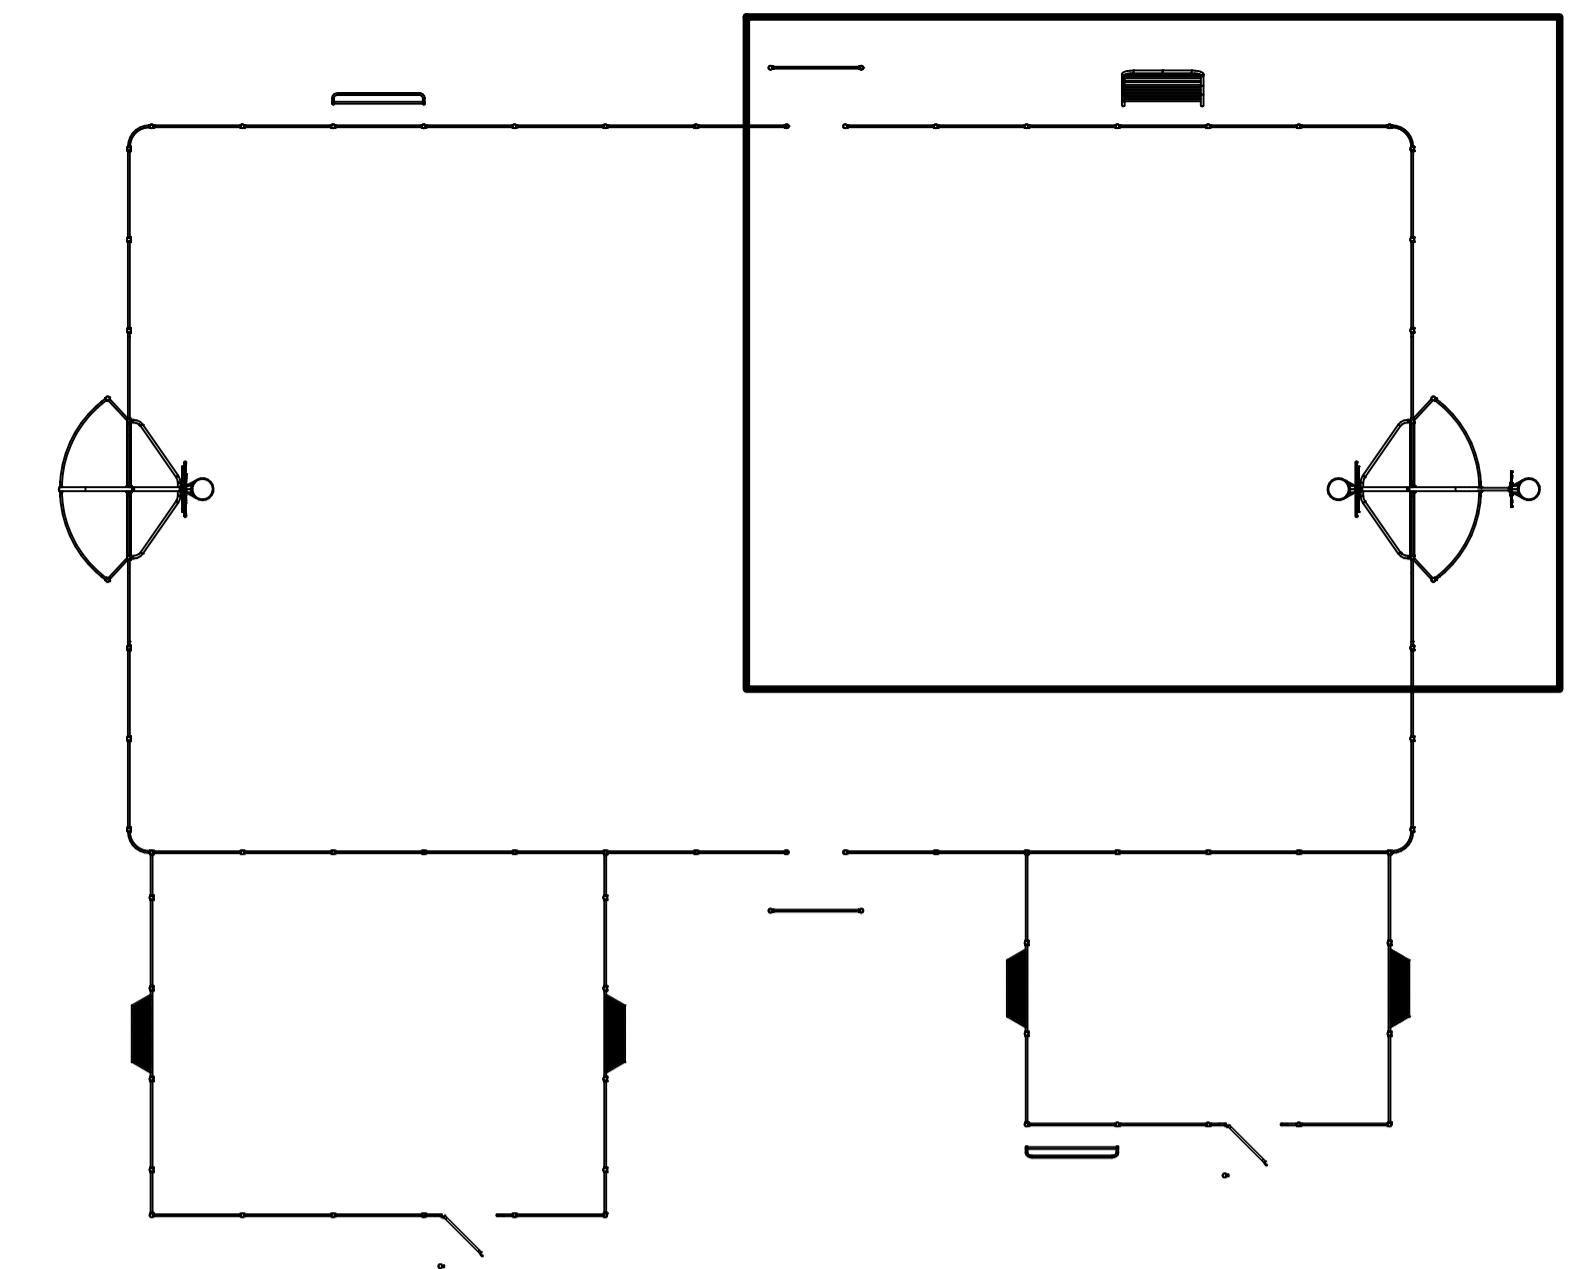
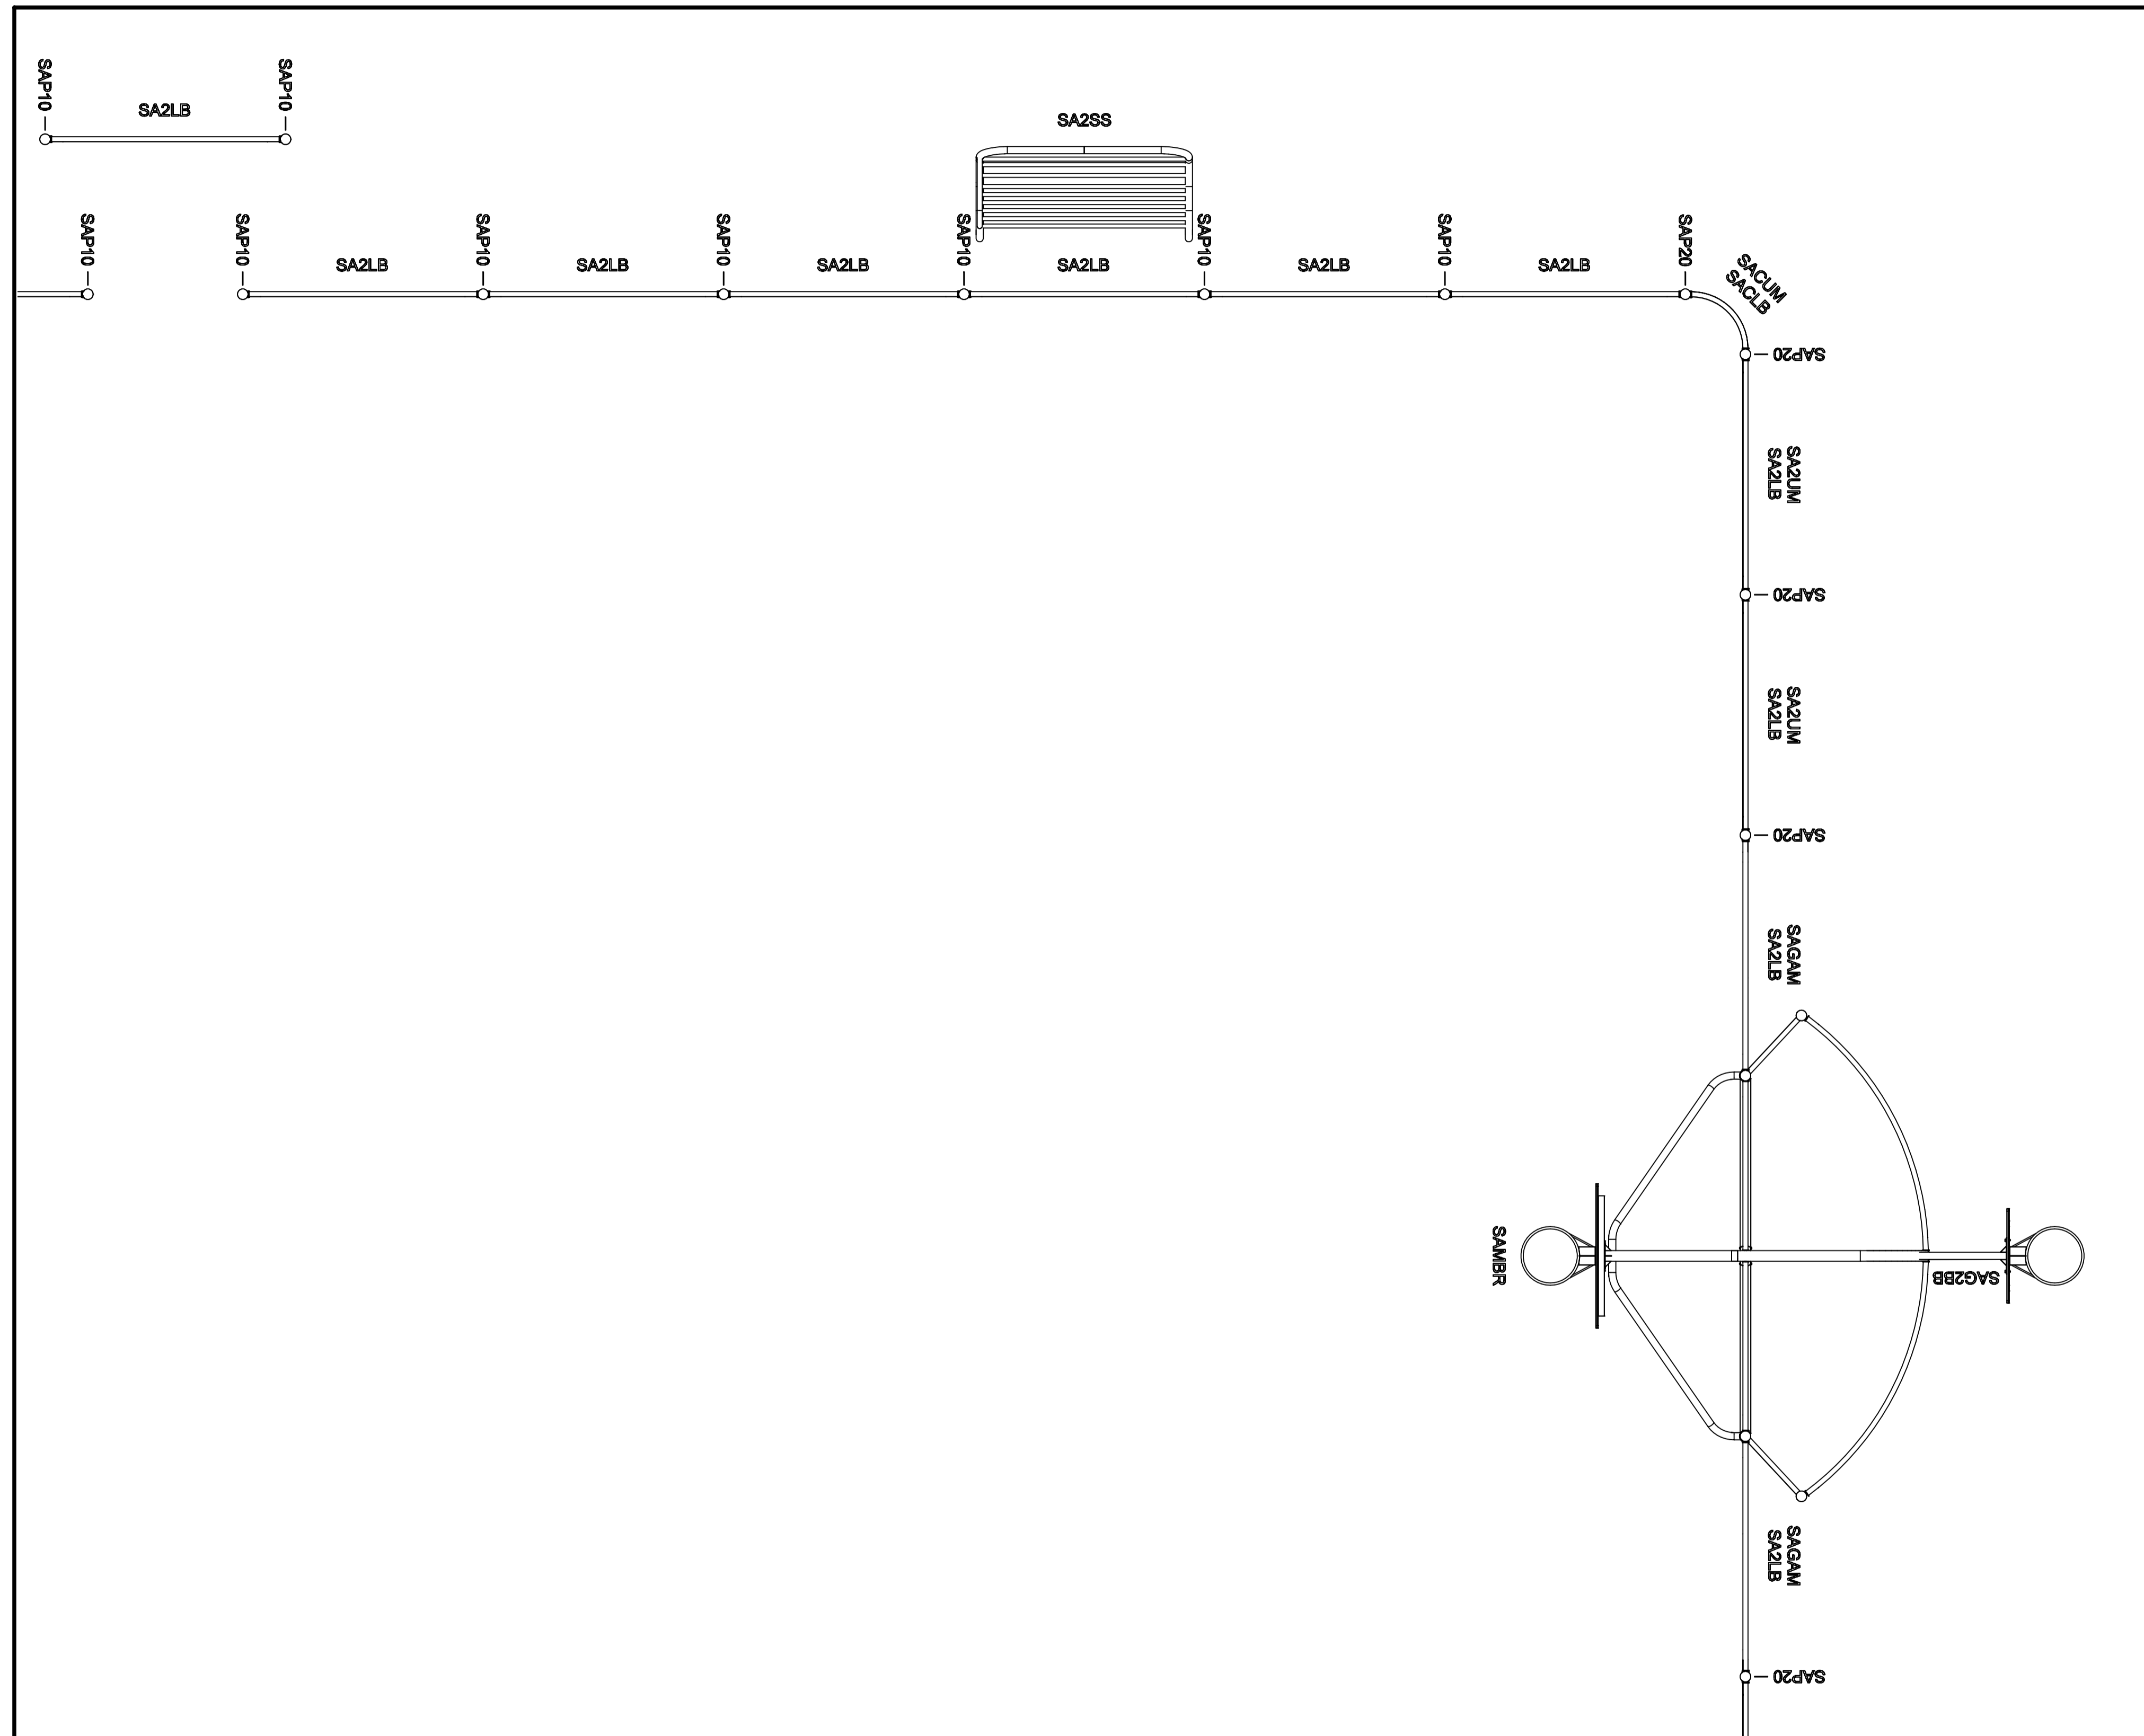


TITLE
SA-SF
ARENA SAN FRANCISCO

HAGS®
 T: +46 380 473 00 E: hags@hags.com W: www.hags.com

DATE: 20/02/2024
 DRAWN BY: JW CHECKED BY: CCW

DRAWING NUMBER: MASW107052 REVISION: 0

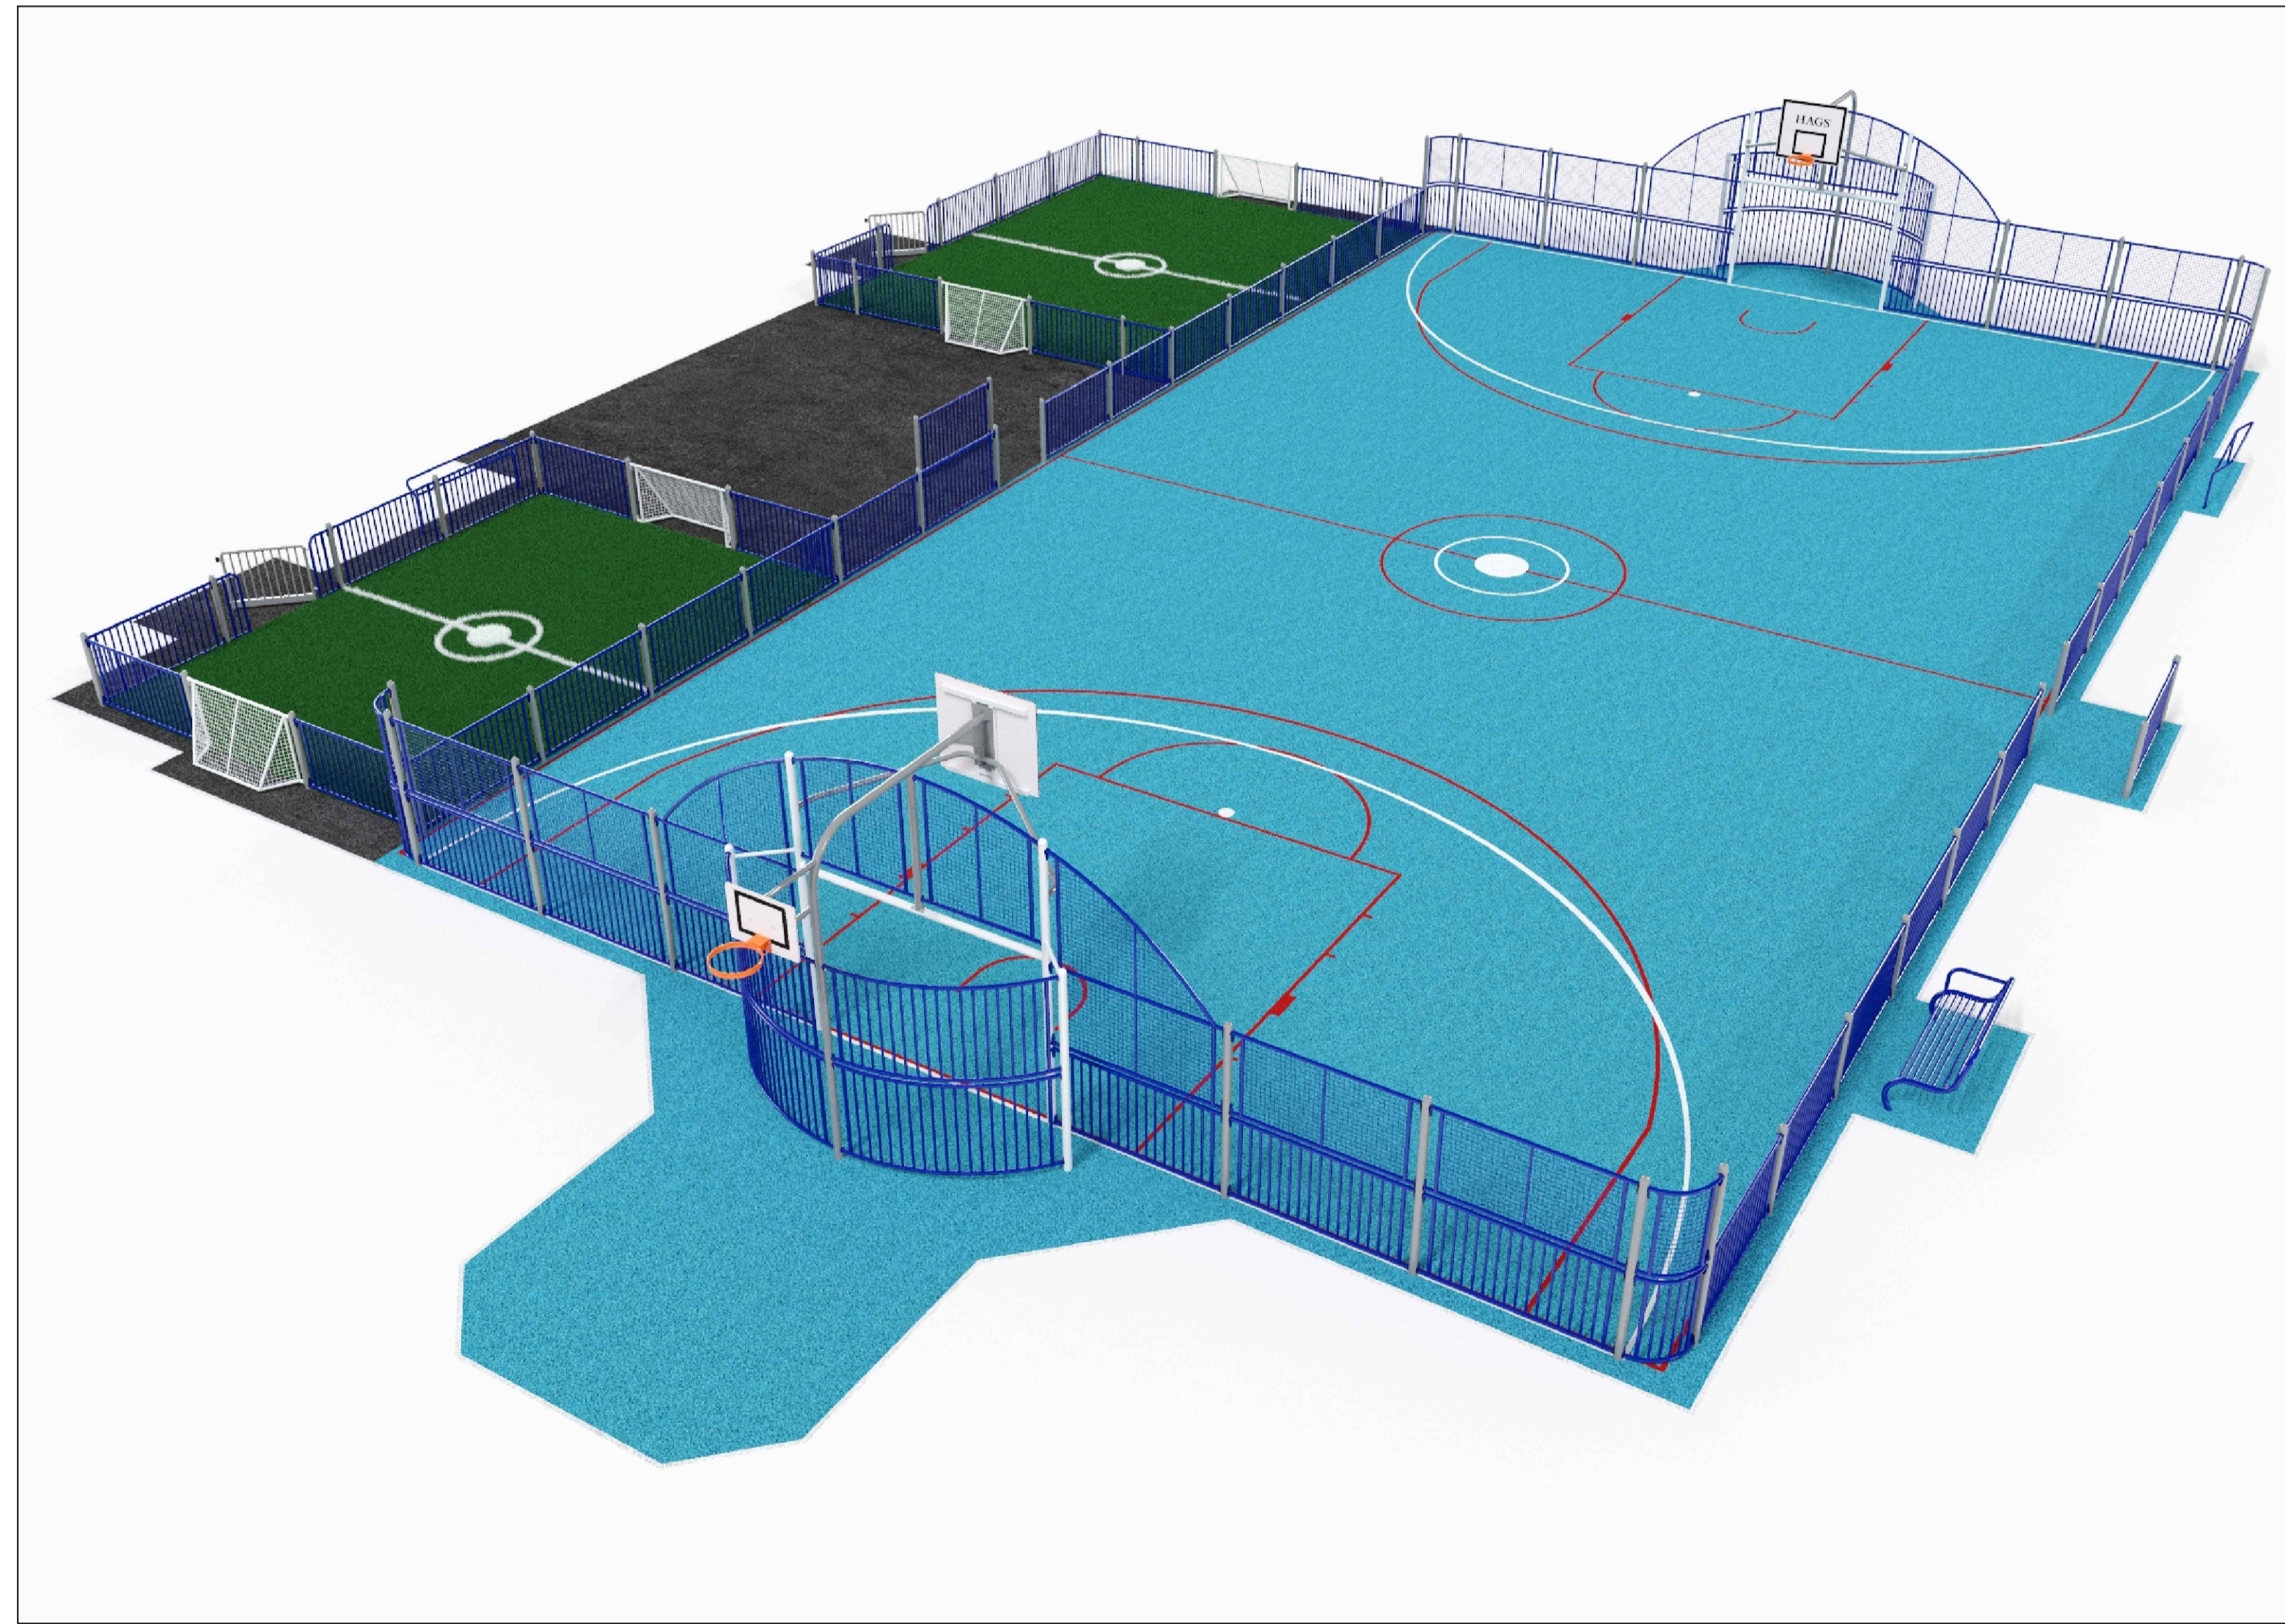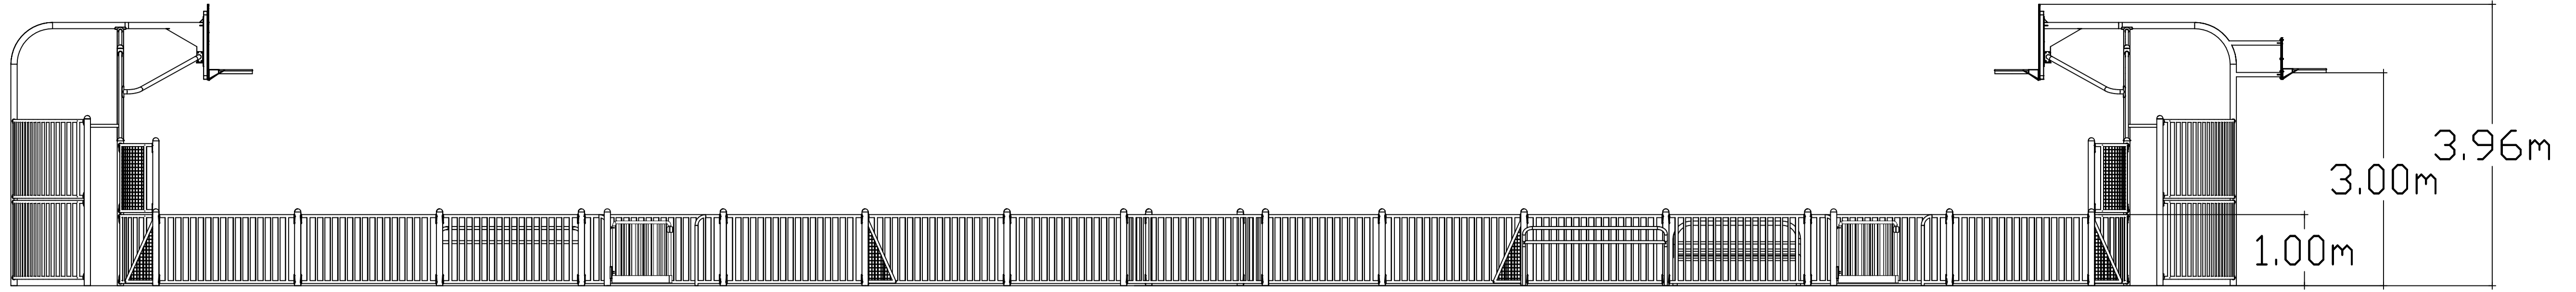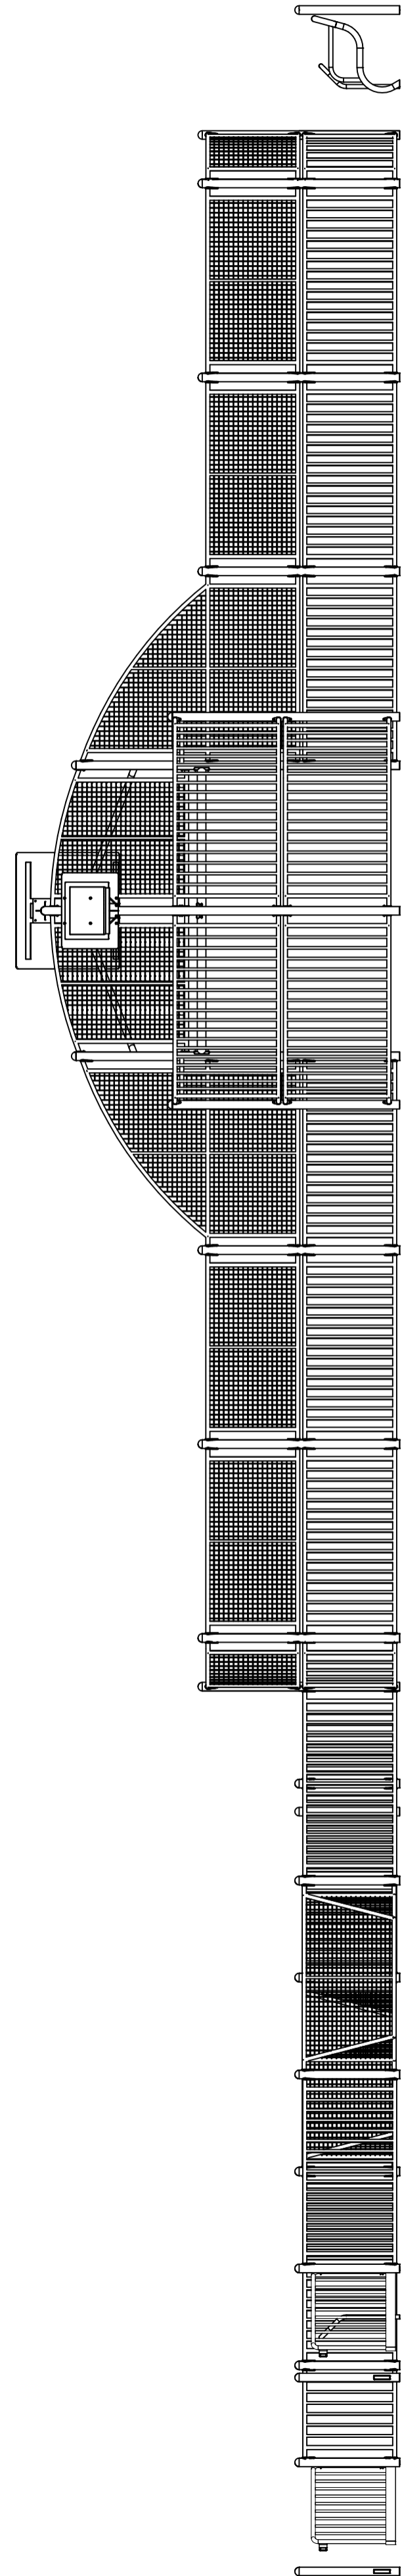

TITLE
SA-SF
ARENA SAN FRANCISCO

HAGS®

T: +46 380 473 00 E: hags@hags.com W: www.hags.com

DATE: 20/02/2024
 DRAWN BY: JW CHECKED BY: CCW

DRAWING NUMBER: MASW107052 REVISION 0

© HAGS 2024 SHEET 6 OF 6