
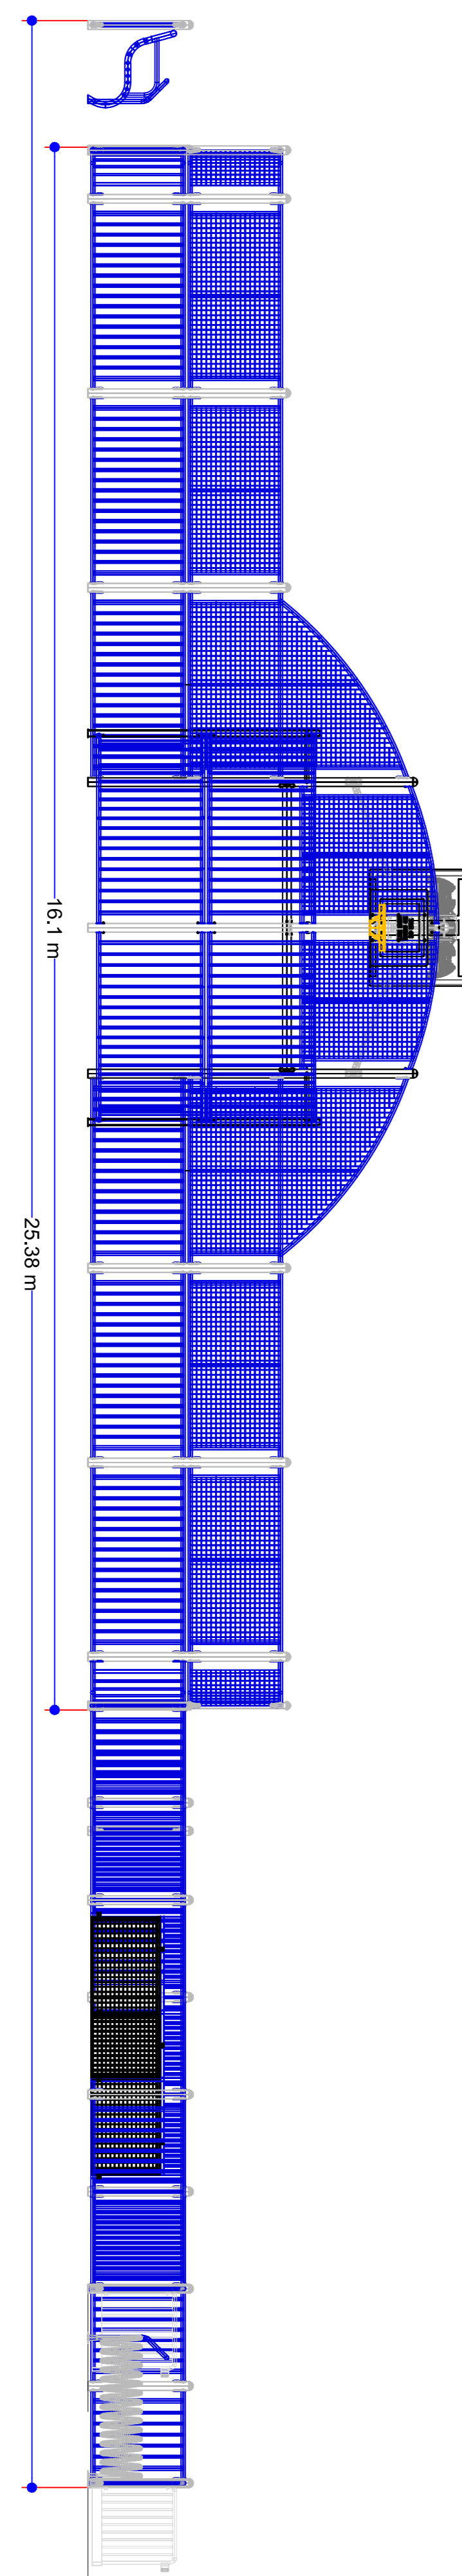


Components List
ARENA SAN FRANCISCO (SA-FN)
Drawing No:40430_Item1

Code	Description	Qty	Weight (kgs)	Extended Concrete
SA1LB	LDWER BAR FRAME 1M	4	94.40	0.00
SA2LB	LDWER BAR FRAME 2M	55	2,178.00	0.00
SA2LS	SEAT (LEAN BACK)	2	70.00	0.53
SA2MG	MINI GDAL	4	249.32	0.00
SA2SS	SIN BIN	1	78.00	0.22
SA2UM	UPPER MESH FRAME 2M	8	252.80	0.00
SAC10	1.0M HIGH CORNER POST	6	90.00	0.30
SAC20	2.0M HIGH CORNER POST	2	42.00	0.13
SACLB	CURVED BAR FRAME	4	61.20	0.00
SACUM	CURVED MESH FRAME	4	53.20	0.00
SAG2B	GDAL SECTION	1	354.00	1.01
SAG2BB	GDAL + REVERSE PRCT BB	1	404.54	1.01
SAGAM	ARCH SIDE PANEL- MESH	4	188.80	0.00
SAMBR	1.2M REACH BOARD & HOOP	2	188.94	0.00
SAP10	1.0M HIGH PDST	47	705.00	2.35
SAP20	2.0M HIGH PDST	14	294.00	0.88
SAZ10	ZAUN 1.2m S/C GATE 1m HT	2	96.00	0.32
		161	5,400.20	6.74

ARENA STEELWORK COLOURS TO BE CONFIRMED WITH ORDER
REFER TO INSTALLATION INSTRUCTIONS FOR COMPONENT ID AND INSTALLATION

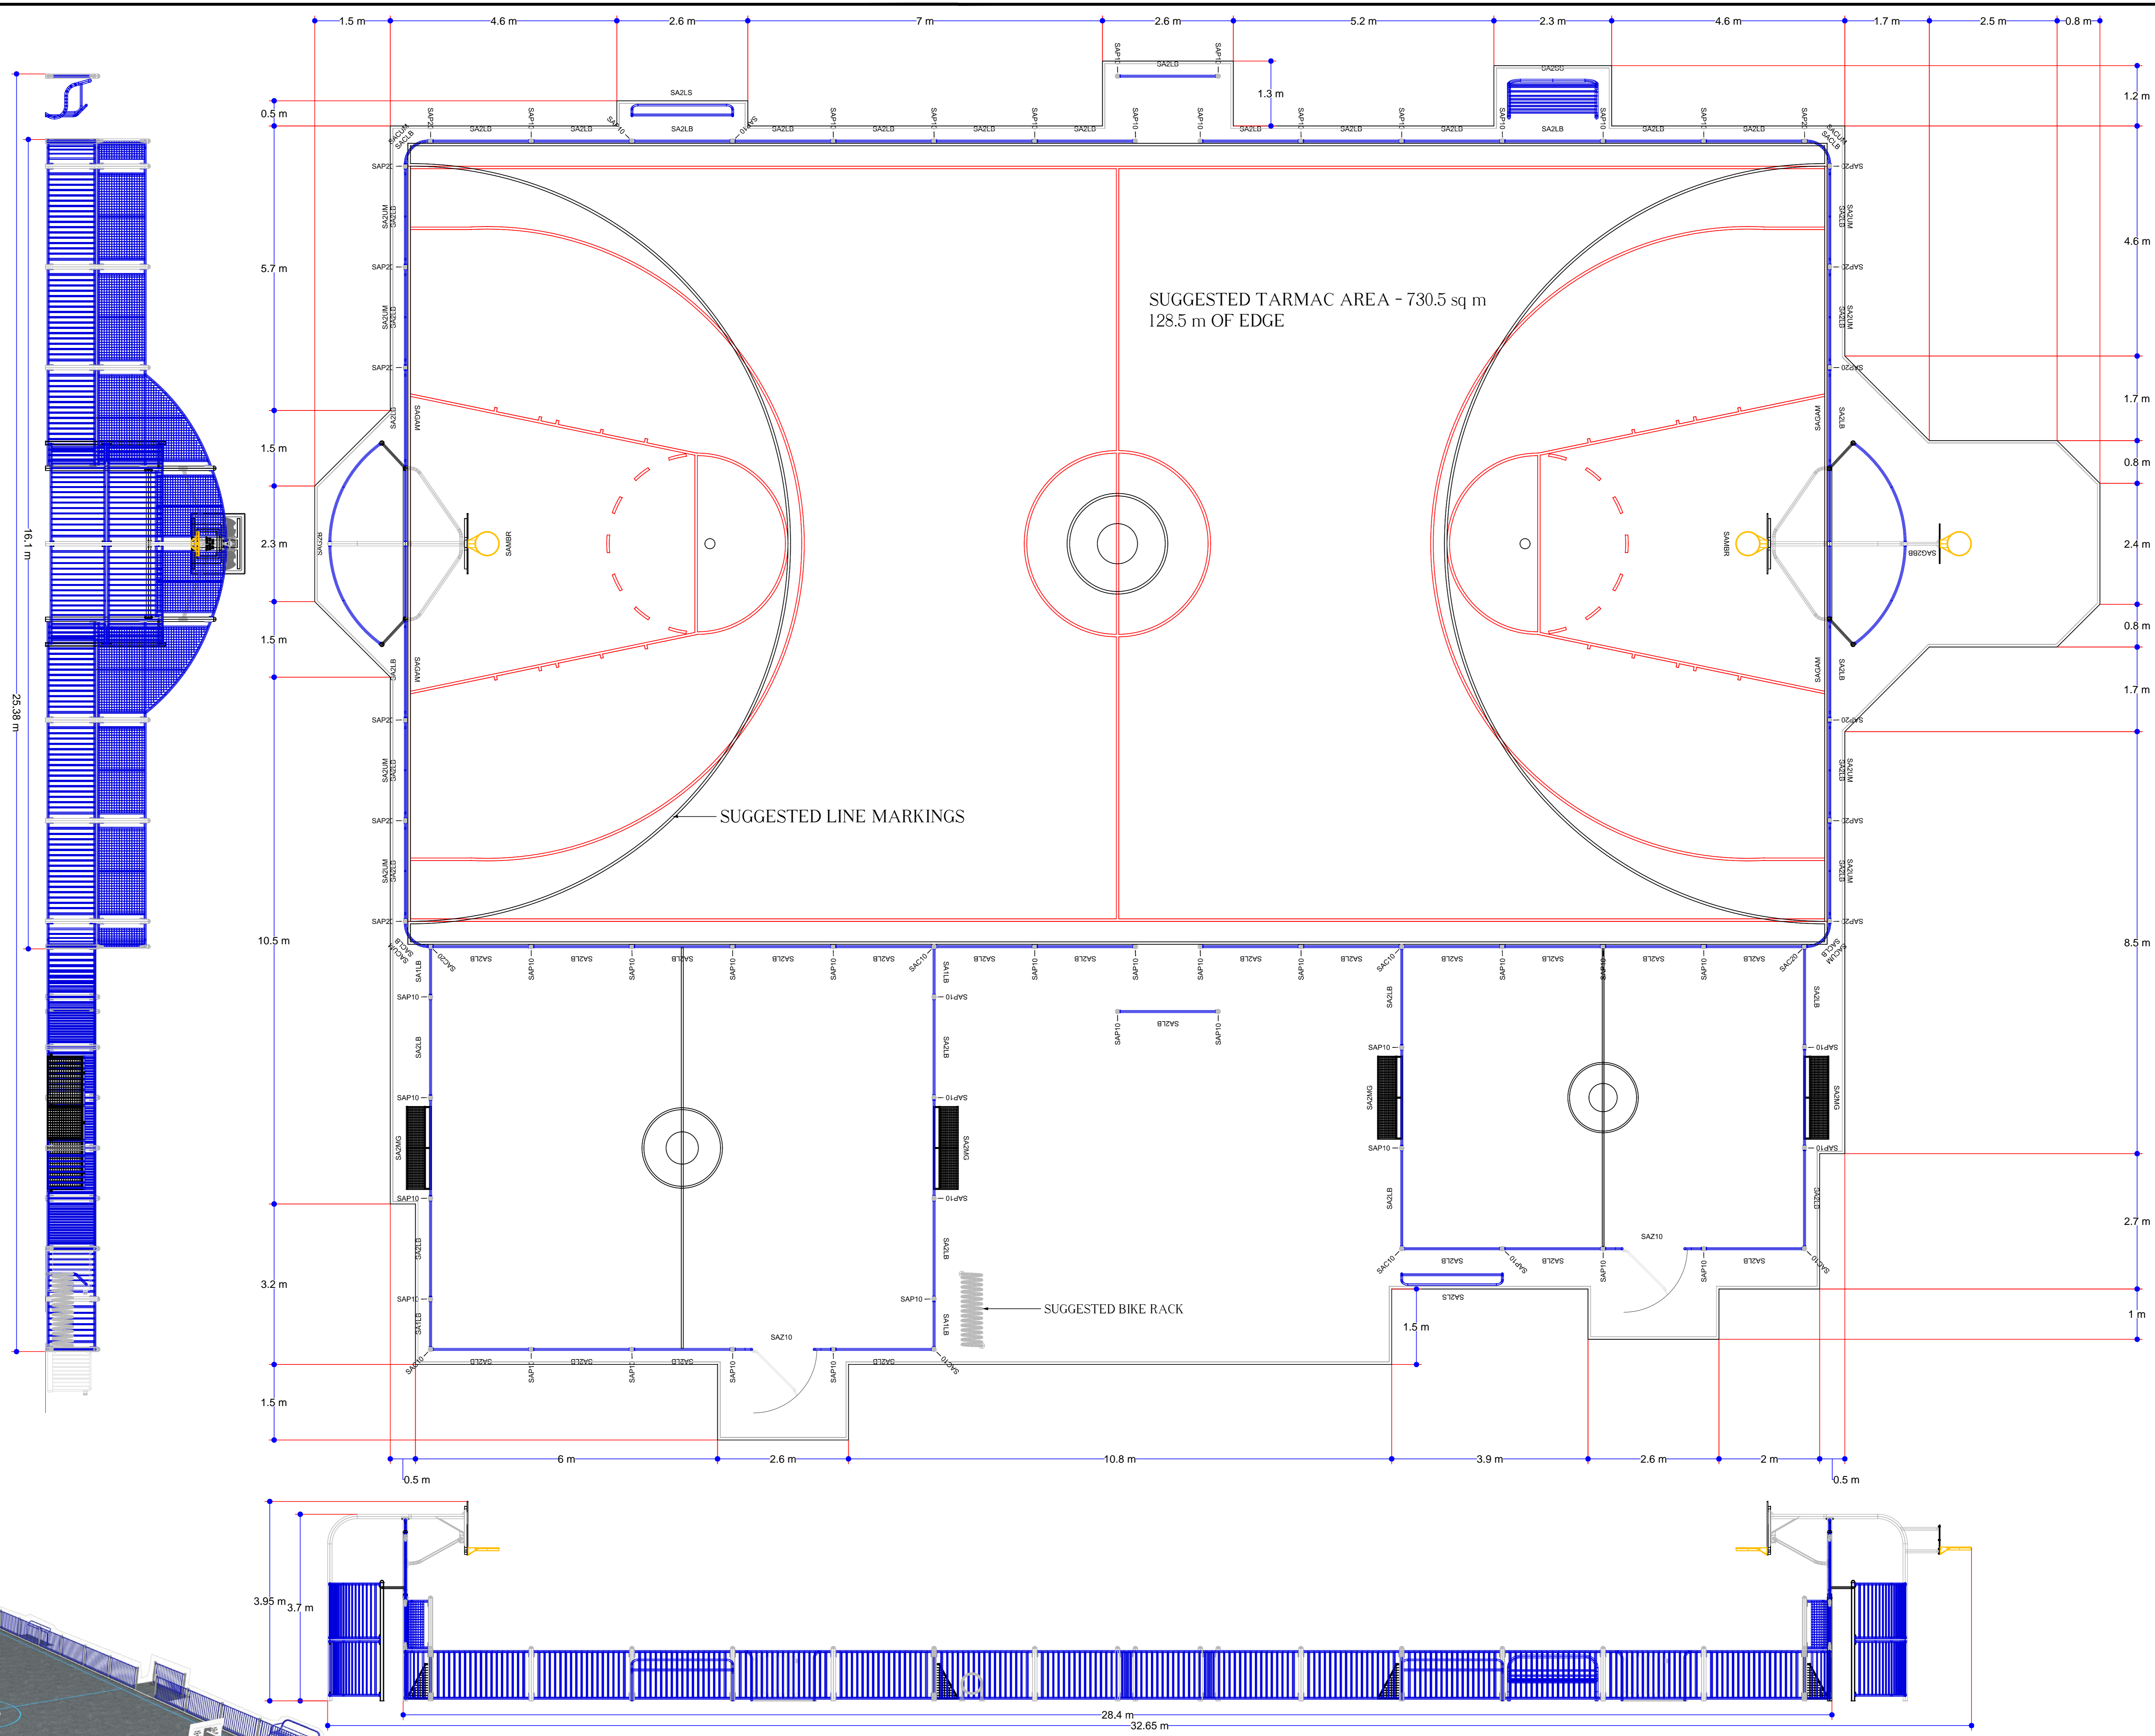

NOTES
DIMENSIONS SHOWN FOR TARMAC ARE TAKEN FROM THE OUTSIDE OF THE PRE-CAST CONCRETE EDGE. DIMENSIONS SHOWN FOR EQUIPMENT ARE TAKEN FROM THE OUTERMOST FACE.

REVISION

05/07/10	Original	ISSUE A
04/06/10	Amendment by J.F. Check by N.B. Border amended for international use.	ISSUE B

CUSTOMER

PROJECT

TITLE
ARENA SPORTS SYSTEM
SAN FRANCISCO SA-FN

DATE 05/10/07 SCALE 1:50 @ A0
DRAWN BY : N.B. CHECKED BY : J.C.

DRAWING No. 40430 ISSUE B

© PLAYPOWER INC. 2010 SHEET 1 OF 1

