


Code	Name	Quantity
SAG2B	Standard Goal Section	1
SAMBR	Basketball Backboard c/w Hoop	1
SAP30	3m High Post	4
SA2LB	2m Lower Bar Panel	4
SA2UM	2m Upper Mesh Panel	8
TOTAL		18

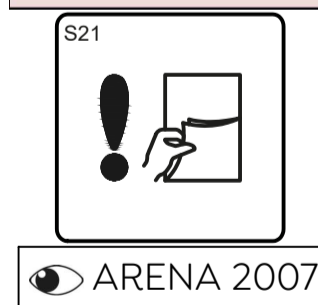

REVISION

39542		
04/10/07	ORIGINAL	A
04/06/10	AMENDMENT BY JF CHK BY NB Border amended for international use.	B
MASW107058		
27/02/24	DOCID UPDATED	0



TITLE
SA-VA
ARENA VANCOUVER

HAGS®

T: +46 380 473 00 E: hags@hags.com W: www.hags.com

DATE: 27/02/2024
 DRAWN BY: JW CHECKED BY: CCW

DRAWING NUMBER: MASW107058 REVISION: 0

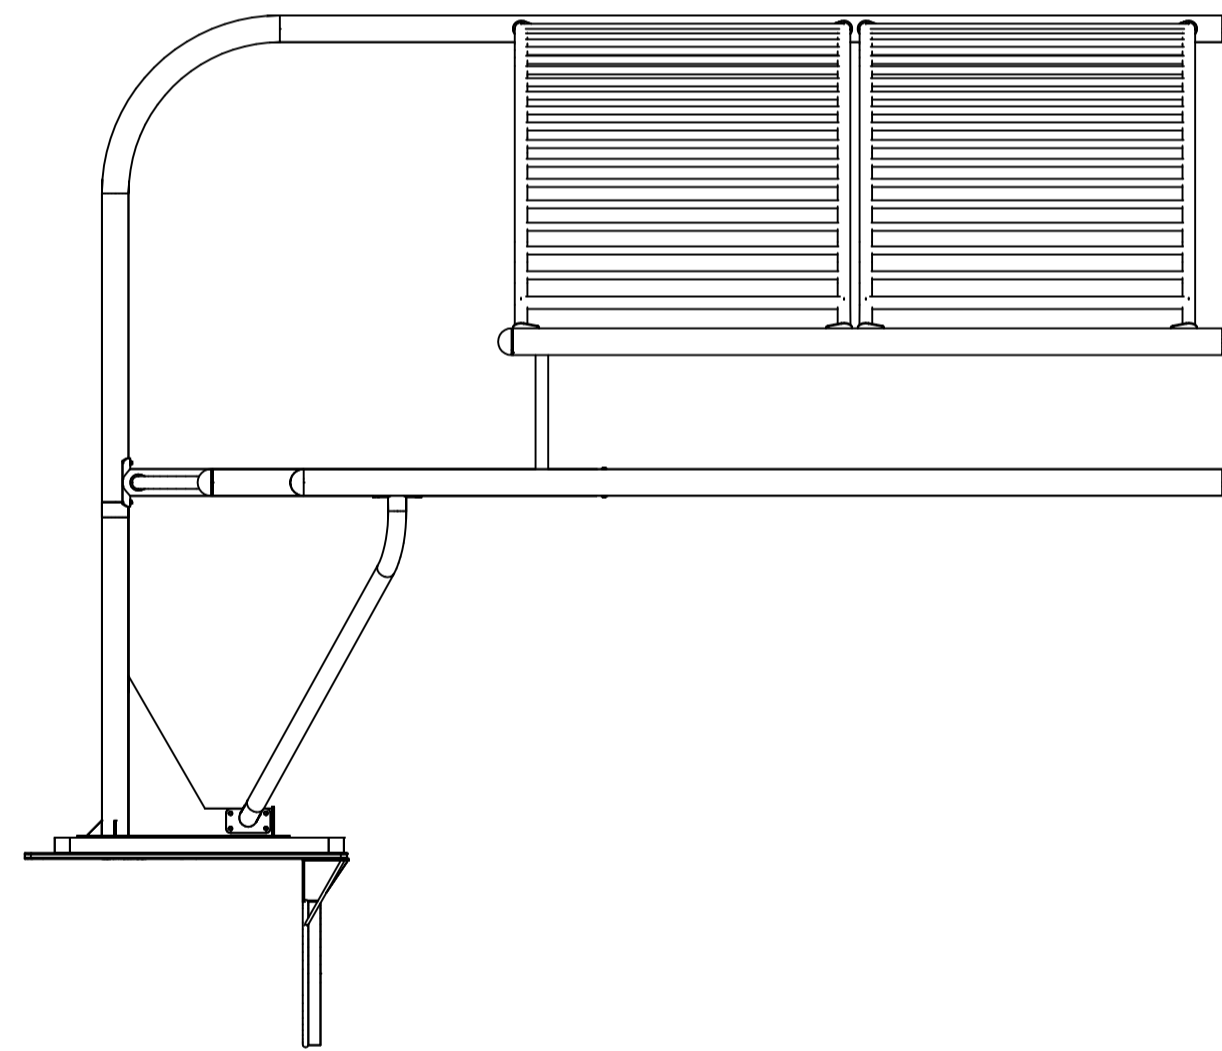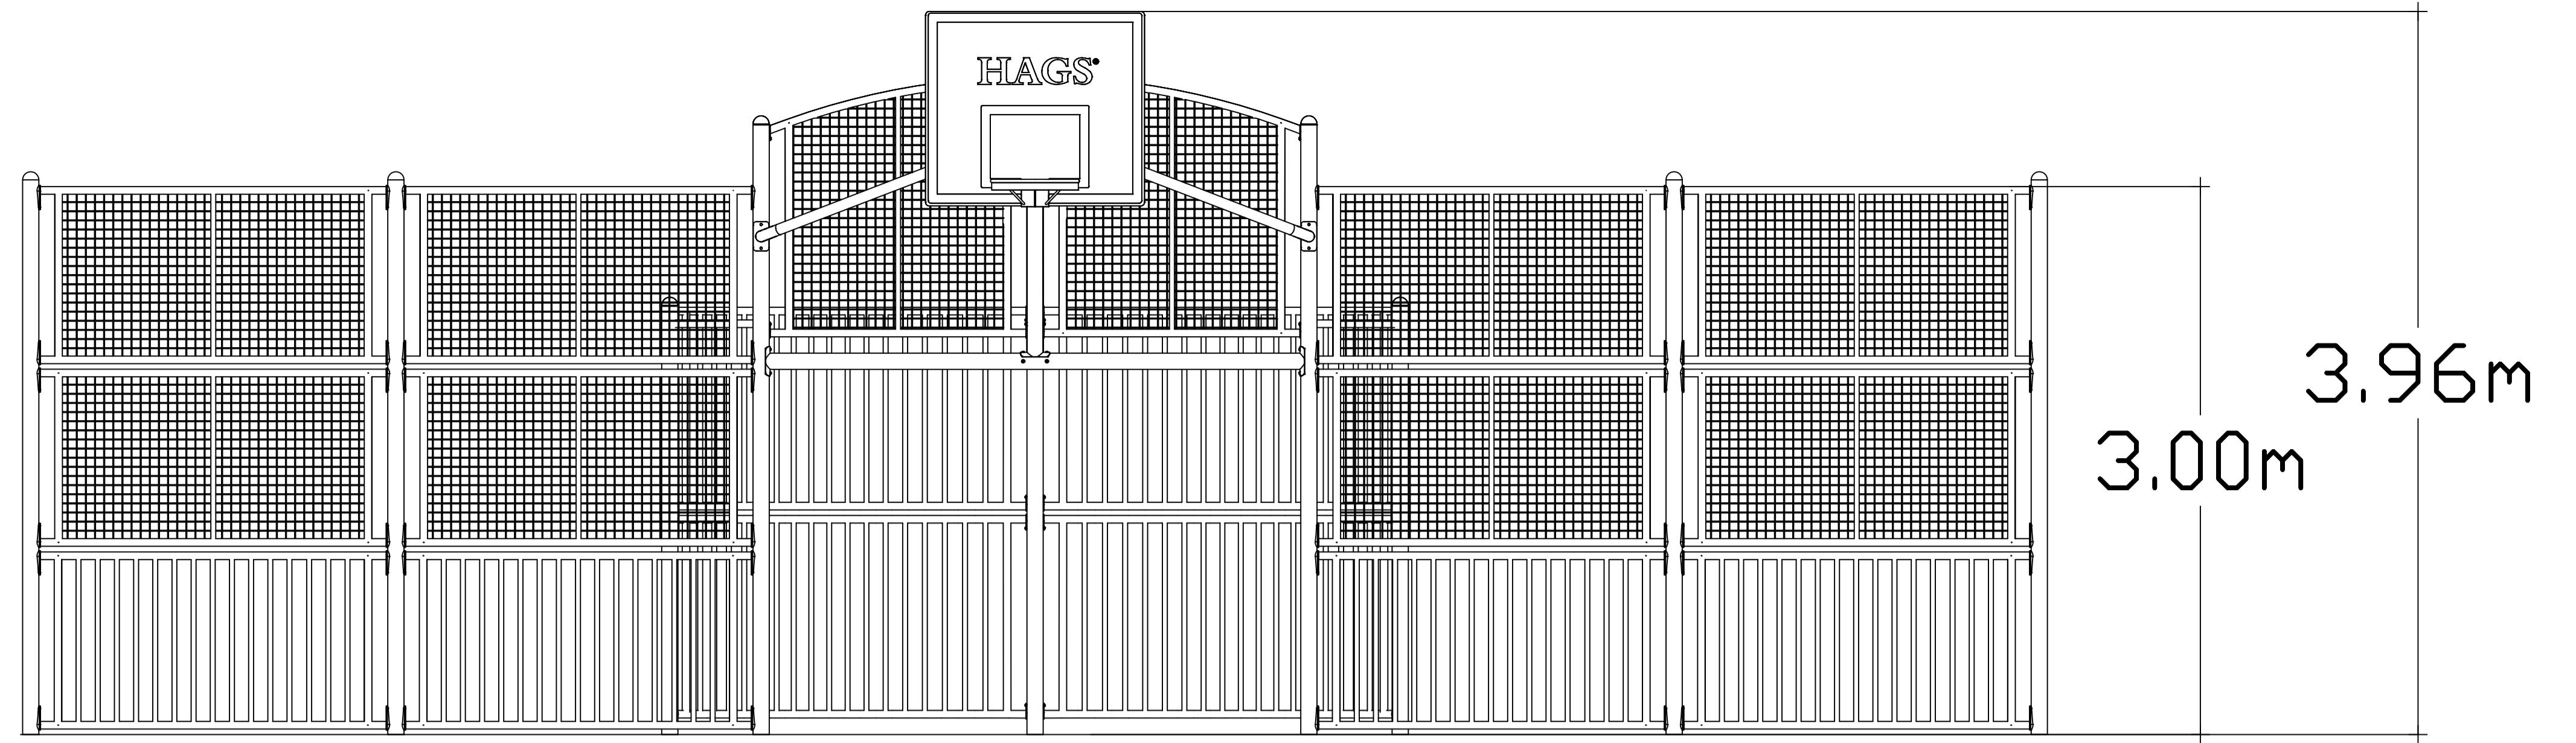

TITLE
SA-VA
ARENA VANCOUVER

HAGS®

T: +46 380 473 00 E: hags@hags.com W: www.hags.com

DATE: 27/02/2024
 DRAWN BY: JW CHECKED BY: CCW

DRAWING NUMBER: MASW107058 REVISION 0

© HAGS 2024

SHEET 2 OF 2